

GRADING GENERAL NOTES
GENERAL NOTES

1. ALL WORK SHALL CONFORM TO CHAPTER 15 OF THE NEWPORT BEACH MUNICIPAL CODE (NBMC), THE PROJECT SOILS REPORT AND SPECIAL REQUIREMENTS OF THE PERMIT AND IN ACCORDANCE WITH THE "STANDARD SPECIFICATION FOR PUBLIC WORKS CONSTRUCTION" 2009 EDITION OR LATEST EDITION.
2. DUST SHALL BE CONTROLLED BY WATERING AND/OR DUST PALLIATIVE.
3. SANITARY FACILITIES SHALL BE MAINTAINED ON THE SITE DURING THE CONSTRUCTION PERIOD.
4. WORK HOURS ARE LIMITED FROM 7:00 AM TO 6:30 PM MONDAY THROUGH FRIDAY; 8:00 AM TO 6:00 PM SATURDAYS; AND NO WORK ON SUNDAYS AND HOLIDAYS PER SECTION 10-28 OF THE NBMC.
5. NOISE, EXCAVATION, DELIVERY AND REMOVAL SHALL BE CONTROLLED PER SECTION 10-28 OF THE NBMC.
6. THE STAMPED SET OF APPROVED PLANS SHALL BE ON THE JOB SITE AT ALL TIMES.
7. PERMITTEE AND CONTRACTOR ARE RESPONSIBLE FOR LOCATING AND PROTECTING UTILITIES.
8. APPROVED SHORING, DRAINAGE PROVISIONS AND PROTECTIVE MEASURES MUST BE USED TO PROTECT ADJOINING PROPERTIES DURING THE GRADING OPERATION.
9. CESSPOOLS AND SEPTIC TANKS SHALL BE ABANDONED IN COMPLIANCE WITH THE UNIFORM PLUMBING CODE AND APPROVED BY THE BUILDING OFFICIAL.
10. Haul routes for import or export of materials shall be approved by the city traffic engineer and procedures shall conform with chapter 15 of the NBMC.
11. POSITIVE DRAINAGE SHALL BE MAINTAINED AWAY FROM ALL BUILDING AND SLOPE AREAS.
12. FAILURE TO REQUEST INSPECTIONS AND/OR HAVE REMOVABLE EROSION CONTROL DEVICES ON-SITE AT THE APPROPRIATE TIMES SHALL RESULT IN A "STOP WORK" ORDER.
13. NO PAINT, PLASTER, CEMENT, SOIL, MORTAR OR OTHER RESIDUE SHALL BE ALLOWED TO ENTER ST.S, CURBS, GUTTERS OR STORM DRAINS. ALL MATERIAL AND WASTE SHALL BE REMOVED FROM THE SITE.
14. A PUBLIC WORKS DEPARTMENT ENCROACHMENT PERMIT INSPECTION IS REQUIRED BEFORE THE BUILDING DEPARTMENT PERMIT FINAL CAN BE ISSUED. AT THE TIME OF PUBLIC WORKS DEPARTMENT INSPECTION, IF ANY OF THE EXISTING PUBLIC IMPROVEMENTS SURROUNDING THE SITE IS DAMAGED, NEW CONCRETE SIDEWALK, CURB AND GUTTER, AND ALLEY/ST. PAVEMENT WILL BE REQUIRED AND 100% PAID BY THE OWNER. SAID DETERMINATION AND THE EXTENT OF THE REPAIR WORK SHALL BE MADE AT THE DISCRETION OF THE PUBLIC WORKS INSPECTOR.
15. AN APPROVED ENCROACHMENT PERMIT IS REQUIRED FOR ALL WORK ACTIVITIES WITHIN THE PUBLIC RIGHT-OF-WAY.
16. A CITY ENCROACHMENT AGREEMENT IS REQUIRED FOR ALL NON-STANDARD PRIVATE IMPROVEMENTS WITHIN THE PUBLIC RIGHT-OF-WAY.
17. ISSUANCE OF A BUILDING PERMIT BY THE CITY OF NEWPORT BEACH DOES NOT RELIEVE APPLICANTS OF THE LEGAL REQUIREMENTS TO OBSERVE COVENANTS, CONDITIONS AND RESTRICTIONS WHICH MAY BE RECORDED AGAINST THE PROPERTY OR TO OBTAIN PLANS. YOU SHOULD CONTACT YOUR COMMUNITY ASSOCIATIONS PRIOR TO COMMENCEMENT OF ANY CONSTRUCTION AUTHORIZED BY THIS PERMIT.
18. PRIOR TO PERFORMING ANY WORK IN THE CITY RIGHT-OF-WAY AN ENCROACHMENT PERMIT MUST BE OBTAINED FROM THE PUBLIC WORKS DEPARTMENT.
19. AN APPROVED ENCROACHMENT PERMIT IS REQUIRED FOR ALL WORK ACTIVITIES WITHIN THE PUBLIC RIGHT-OF-WAY.

GRADING FILLS/CUTS


1. GRADED SLOPES SHALL BE NO STEEPER THAN 2 HORIZONTAL TO 1 VERTICAL PER SOIL ENGINEER'S REPORT DATED --.
2. FILL SLOPES SHALL BE COMPACTED TO NO LESS THAN 90 PERCENT RELATIVE COMPACTION OUT TO THE FINISHED SURFACE.
3. ALL FILLS SHALL BE COMPACTED THROUGHOUT TO A MINIMUM OF 90 PERCENT RELATIVE COMPACTION AS DETERMINED BY ASTM TEST METHOD 1557, AND APPROVED BY THE SOILS ENGINEER. COMPACTION TESTS SHALL BE PERFORMED APPROXIMATELY EVERY TWO FEET IN VERTICAL HEIGHT AND OF SUFFICIENT QUANTITY TO ATTEST TO THE OVERALL COMPACTION EFFORT APPLIED TO THE FILL AREAS.
4. AREAS TO RECEIVE FILL SHALL BE CLEARED OF ALL VEGETATION AND DEBRIS, SCARIFIED AND APPROVED BY THE SOILS ENGINEER PRIOR TO PLACING OF THE FILL.
5. FILLS SHALL BE KEYED OR BENCHED INTO COMPETENT MATERIAL.
6. ALL EXISTING FILLS SHALL BE APPROVED BY THE SOILS ENGINEER OR REMOVED BEFORE ANY ADDITIONAL FILLS ARE ADDED.
7. ANY EXISTING IRRIGATION LINES AND CISTERNS SHALL BE REMOVED OR CRUSHED IN PLACE AND BACKFILLED AND APPROVED BY THE SOILS ENGINEER.
8. THE ENGINEERING GEOLOGIST AND SOILS ENGINEER SHALL, AFTER CLEARING AND PRIOR TO THE PLACEMENT OF FILL IN CANYONS, INSPECT EACH CANYON FOR AREAS OF ADVERSE STABILITY AND DETERMINE THE PRESENCE OF, OR POSSIBILITY OF FUTURE ACCUMULATION OF, SUBSURFACE WATER OR SPRING FLOW. IF NEEDED, DRAINS WILL BE DESIGNED AND CONSTRUCTED PRIOR TO THE PLACEMENT OF FILL IN EACH RESPECTIVE CANYON.
9. THE EXACT LOCATION OF THE SUBDRAINS SHALL BE SURVEYED IN THE FIELD FOR LINE AND GRADE.
10. ALL TRENCH BACKFILLS SHALL BE COMPACTED THROUGHOUT TO A MINIMUM OF 90 PERCENT RELATIVE COMPACTION, AND APPROVED BY THE SOILS ENGINEER. THE BUILDING DEPARTMENT MAY REQUIRE CORING OF CONCRETE FLAT WORK PLACED OVER UNTESTED BACKFILLS TO FACILITATE TESTING.
11. THE STOCKPILING OF EXCESS MATERIAL SHALL BE APPROVED BY THE BUILDING DEPARTMENT.
12. LANDSCAPING OF ALL SLOPES AND PADS SHALL BE IN ACCORDANCE WITH CHAPTER 15 OF THE NBMC.
13. ALL CUT SLOPES SHALL BE INVESTIGATED BOTH DURING AND AFTER GRADING BY AN ENGINEERING GEOLOGIST TO DETERMINE IF ANY STABILITY PROBLEM EXISTS. SHOULD EXCAVATION DISCLOSE ANY GEOLOGICAL HAZARDS OR POTENTIAL GEOLOGICAL HAZARDS, THE ENGINEERING GEOLOGIST SHALL RECOMMEND AND SUBMIT NECESSARY TREATMENT TO THE BUILDING DEPARTMENT FOR APPROVAL.
14. WHERE SUPPORT OR BUTTRESSING OF CUT AND NATURAL SLOPES IS DETERMINED TO BE NECESSARY BY THE ENGINEERING GEOLOGIST AND SOILS ENGINEER, THE SOILS ENGINEER WILL OBTAIN APPROVAL OF DESIGN, LOCATION AND CALCULATIONS FROM THE BUILDING DEPARTMENT PRIOR TO CONSTRUCTION.
15. THE ENGINEERING GEOLOGIST AND SOILS ENGINEER SHALL INSPECT AND TEST THE CONSTRUCTION OF ALL BUTTRESS FILLS AND ATTEST TO THE STABILITY OF THE SLOPE AND ADJACENT STRUCTURES UPON COMPLETION.
16. WHEN CUT PADS ARE BROUGHT TO NEAR GRADE THE ENGINEERING GEOLOGIST SHALL DETERMINE IF THE BEDROCK IS EXTENSIVELY FRACTURED OR FAULTED AND WILL READILY TRANSMIT WATER. IF CONSIDERED NECESSARY BY THE ENGINEERING GEOLOGIST AND SOILS ENGINEER, A COMPACTED FILL BLANKET WILL BE PLACED.
17. THE ENGINEERING GEOLOGIST SHALL PERFORM PERIODIC INSPECTIONS DURING GRADING.
18. NOTIFICATION OF NONCOMPLIANCE: IF, IN THE COURSE OF FULFILLING THEIR RESPONSIBILITY, THE CIVIL ENGINEER, THE SOILS ENGINEER, THE ENGINEERING GEOLOGIST OR THE TESTING AGENCY FINDS THAT THE WORK IS NOT BEING DONE IN CONFORMANCE WITH THE APPROVED GRADING PLANS, THE DISCREPANCIES SHALL BE REPORTED IMMEDIATELY IN WRITING TO THE PERSON IN CHARGE OF THE GRADING WORK AND TO THE BUILDING INSPECTOR. RECOMMENDATIONS FOR CORRECTIVE MEASURES, IF NECESSARY, SHALL BE SUBMITTED TO THE BUILDING DEPARTMENT FOR APPROVAL.

CITY OF NEWPORT BEACH
GRADING PLAN
TENTATIVE TRACT MAP NO.17308 WEST COAST HIGHWAY
NEWPORT BEACH, CA. 92660



ABBREVIATIONS & LEGEND

BOT	BOTTOM	---	PROPERTY LINE
BW	BACK OF WALK	----	LOT LINE
CSP	CORRUGATED STEEL PIPE	- - - - -	EXISTING RIGHT OF WAY
CY	CUBIC YARD	- - - - -	GRADE BREAK
EL OR ELEV	ELEVATION	- - - - -	RIDGE LINE
EXIST.	EXISTING	- - - - -	PUMP LINE
FL	FLOW LINE	- - - - -	LIMIT OF WORK
FS	FINISHED GRADE	- * - * - *	EXISTING CHAIN LINK FENCE
GB	GRADE BREAK	- - - - -	EXISTING ELECTRICAL LINE
HT	HEIGHT	- - - - -	EXISTING GAS LINE
MAX	MAXIMUM	- - - - -	EXISTING STORM DRAIN LINE
MIN	MINIMUM	- - - - -	EXISTING SEWER LINE
N.T.S.	NOT TO SCALE	- - - - -	EXISTING WATER LINE
O/X	OVER EXCAVATION	- - - - -	DIRECTION OF FLOW
TC	TOP OF CURB	- - - - -	FIRE HYDRANT
TOC	TOP OF CONCRETE	- - - - -	ST. LIGHT
TYP	TYPICAL	- - - - -	RETAINING WALL
VOL	VOLUME	- - - - -	SITE LIGHT
		- - - - -	EXISTING ELEVATION

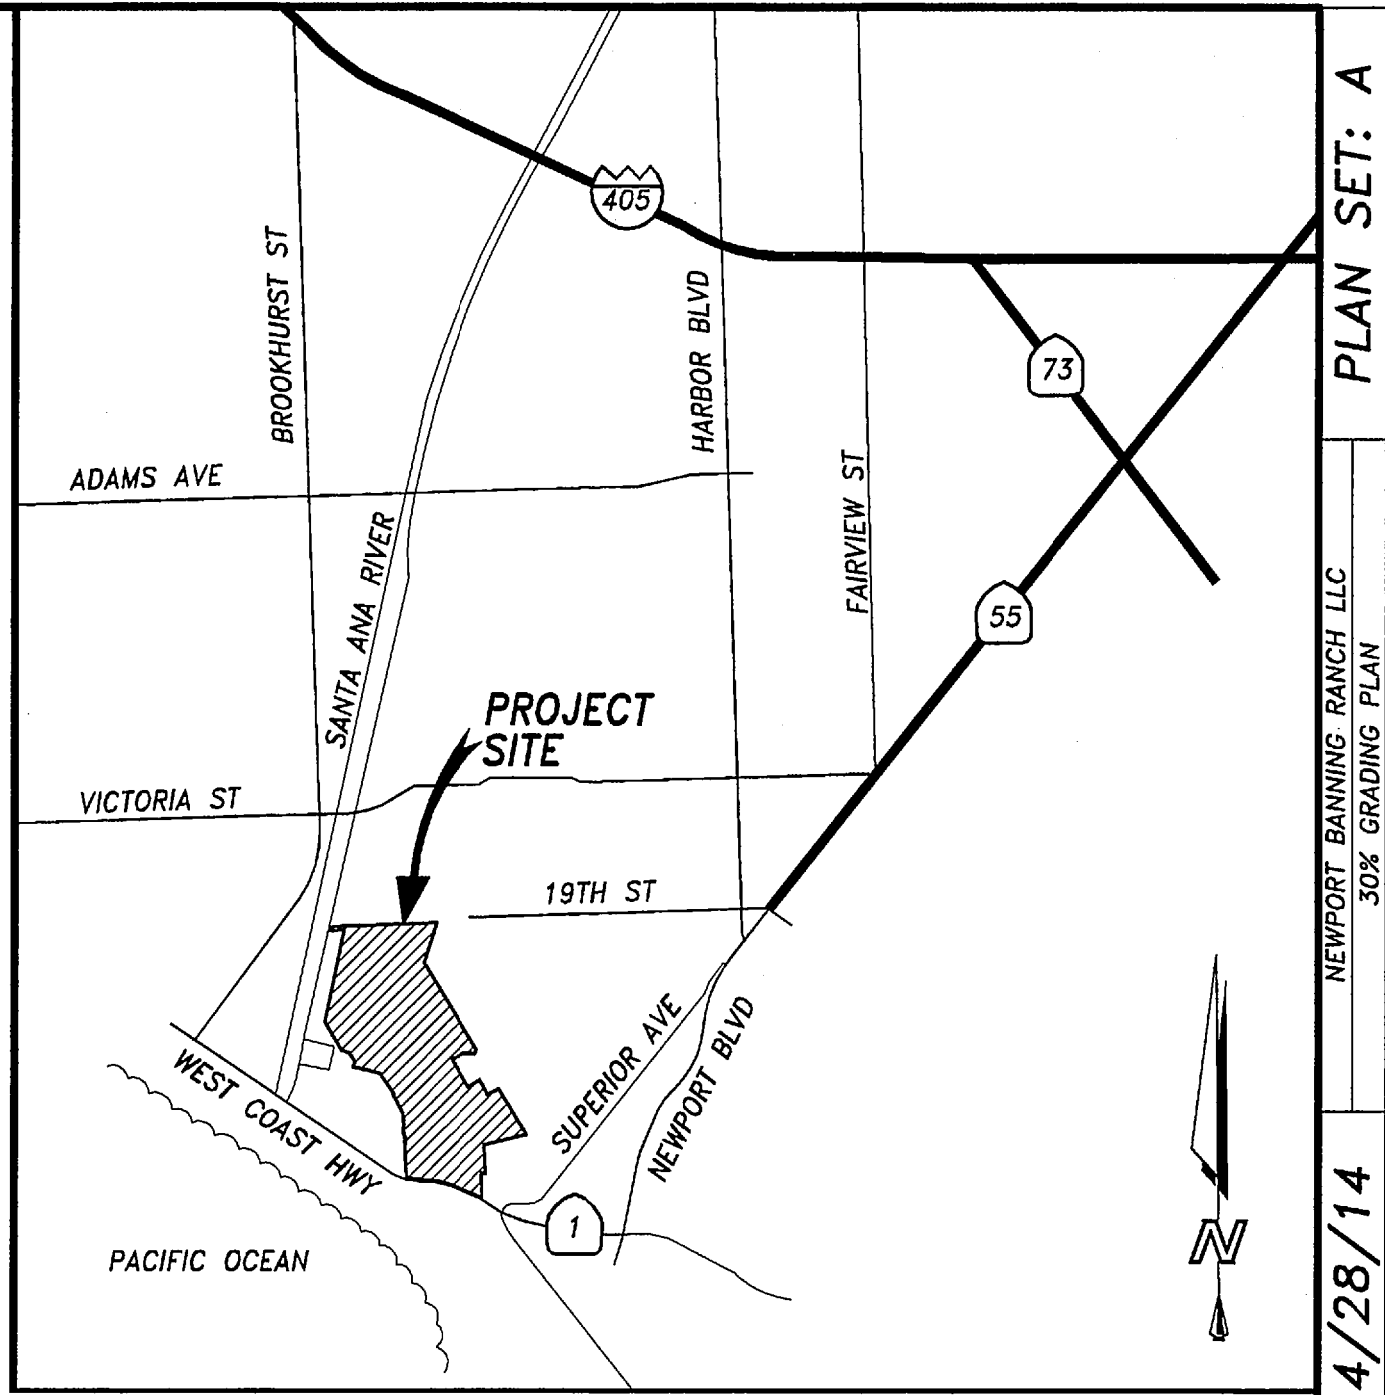

SHEET INDEX

TITLE SHEET	1
CROSS SECTIONS	2
GRADING PLANS	3-10
PEDESTRIAN BRIDGE PLAN & PROFILE	11
VEHICULAR BRIDGE PLAN & PROFILE	12

OWNER/ DEVELOPER

MICHAEL MOHLER
NEWPORT BANNING RANCH LLC
1300 QUAIL ST., SUITE 100
NEWPORT BEACH, CA 92660
PHONE: 949-833-0222

CIVIL ENGINEER

JOHN OLIVIER, P.E.
FUSCOE ENGINEERING, INC.
16795 VON KARMAN, SUITE 100
IRVINE, CA 92606
PHONE: (949) 474-1960
FAX: (949) 474-5315

GEOLOGISTS/SOILS ENGINEER:

GMU, GEOTECHNICAL, INC.
23241 ARROYO VISTA
RANCHO SANTA MARGARITA, CA.92688
PHONE: (949) 888-6513
FAX: (949) 888-1380

SITE ADDRESS

TENTATIVE TRACT MAP NO. 17308
WEST COAST HIGHWAY
NEWPORT BEACH, CA. 92660

LEGAL DESCRIPTION

A PORTION OF LOTS "B", "C" AND "D", ALL IN THE BANNING TRACT, IN THE CITY OF NEWPORT BEACH, COUNTY OF ORANGE, STATE OF CALIFORNIA, AS SHOWN ON A MAP OF SAID TRACT FILED IN THE CASE OF HANCOCK BANNING AND OTHERS VS. MARY H. BANNING FOR PARTITION, BEING CASE NO. 6385 UPON THE REGISTER OF ACTIONS OF THE SUPERIOR COURT OF LOS ANGELES COUNTY, CALIFORNIA, AND A PORTION OF THE RANCHO SANTIAGO DE SANTA ANA, DESCRIBED IN BOOK 3, PAGE 387 OF PATENTS, RECORDS OF LOS ANGELES COUNTY, CALIFORNIA.

NOTE:

THE LOWLAND TRAILS HAVE BEEN LOCATED ON EXISTING OIL OPERATION ROADS

DIG ALERT

DIAL TOLL FREE
1-800-227-2800
AT LEAST TWO DAYS
BEFORE YOU DIG

UNDERGROUND SERVICE ALERT
OF SOUTHERN CALIFORNIA

PREPARED UNDER THE SUPERVISION OF:

JOHN C. OLIVIER RCE 044568 EXP. 03/31/16

NO. DATE REVISIONS APPROVED








DRAWN BY:	FDR
DESIGNED BY:	DKB
CHECKED BY:	JO

FUSCOE
ENGINEERING

16795 Von Karmen, Suite 100
Irvine, California 92606
tel 949.474.1960 • fax 949.474.5315
www.fuscoe.com

GRADING PLAN
TENTATIVE TRACT MAP NO.17308
WEST COAST HIGHWAY
CITY OF NEWPORT BEACH, CA 92660

SHEET
1
OF
12

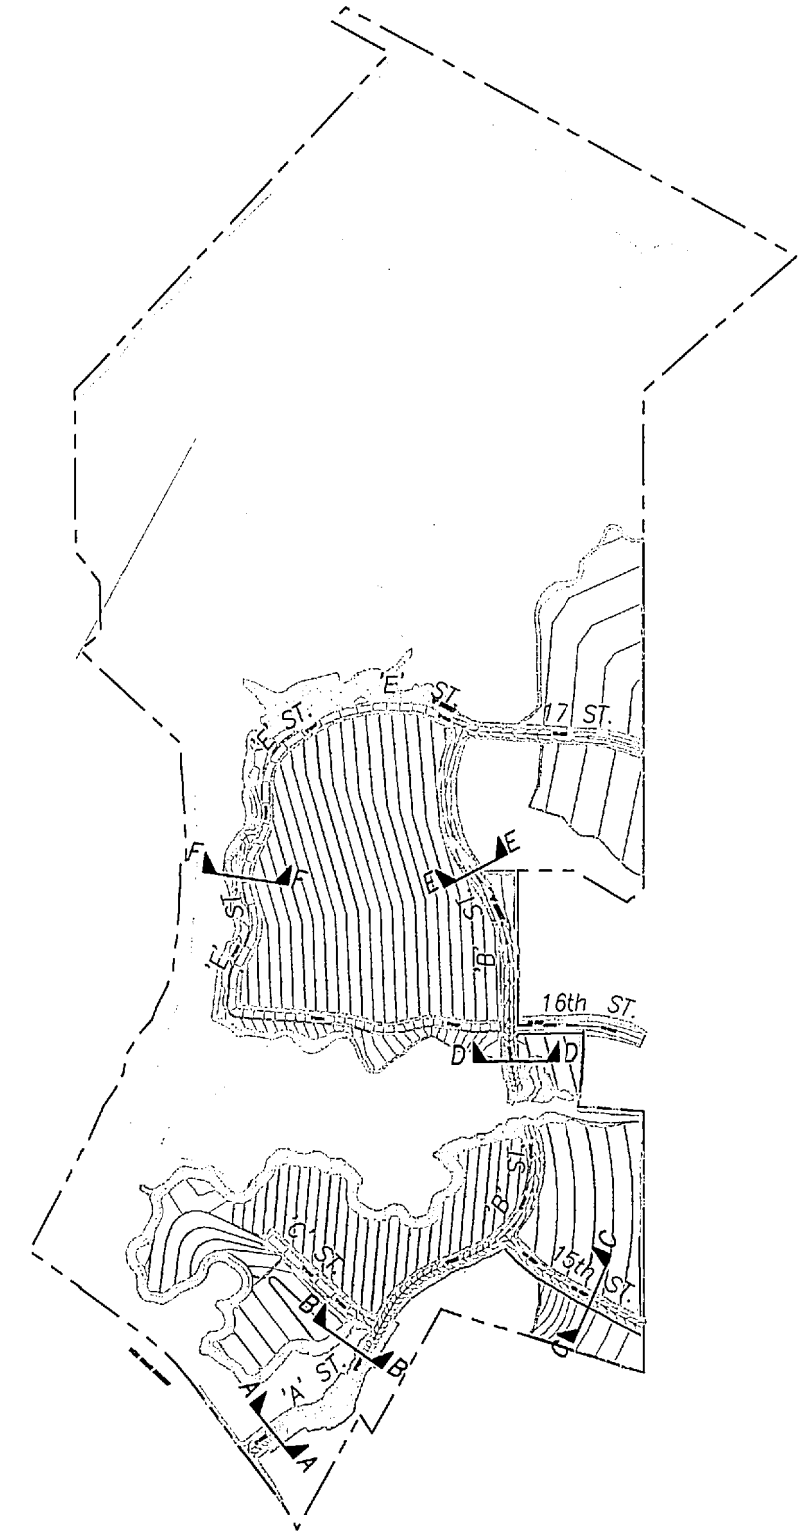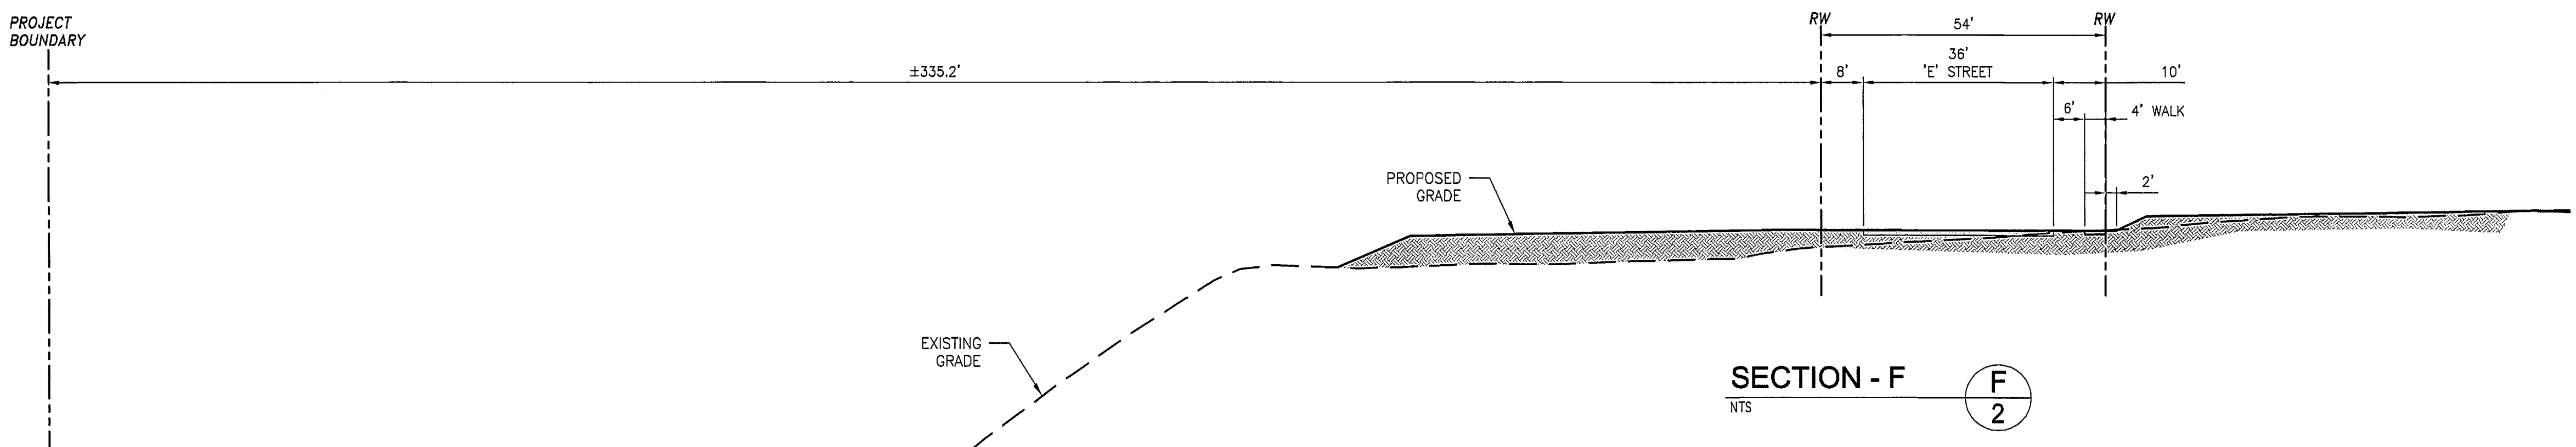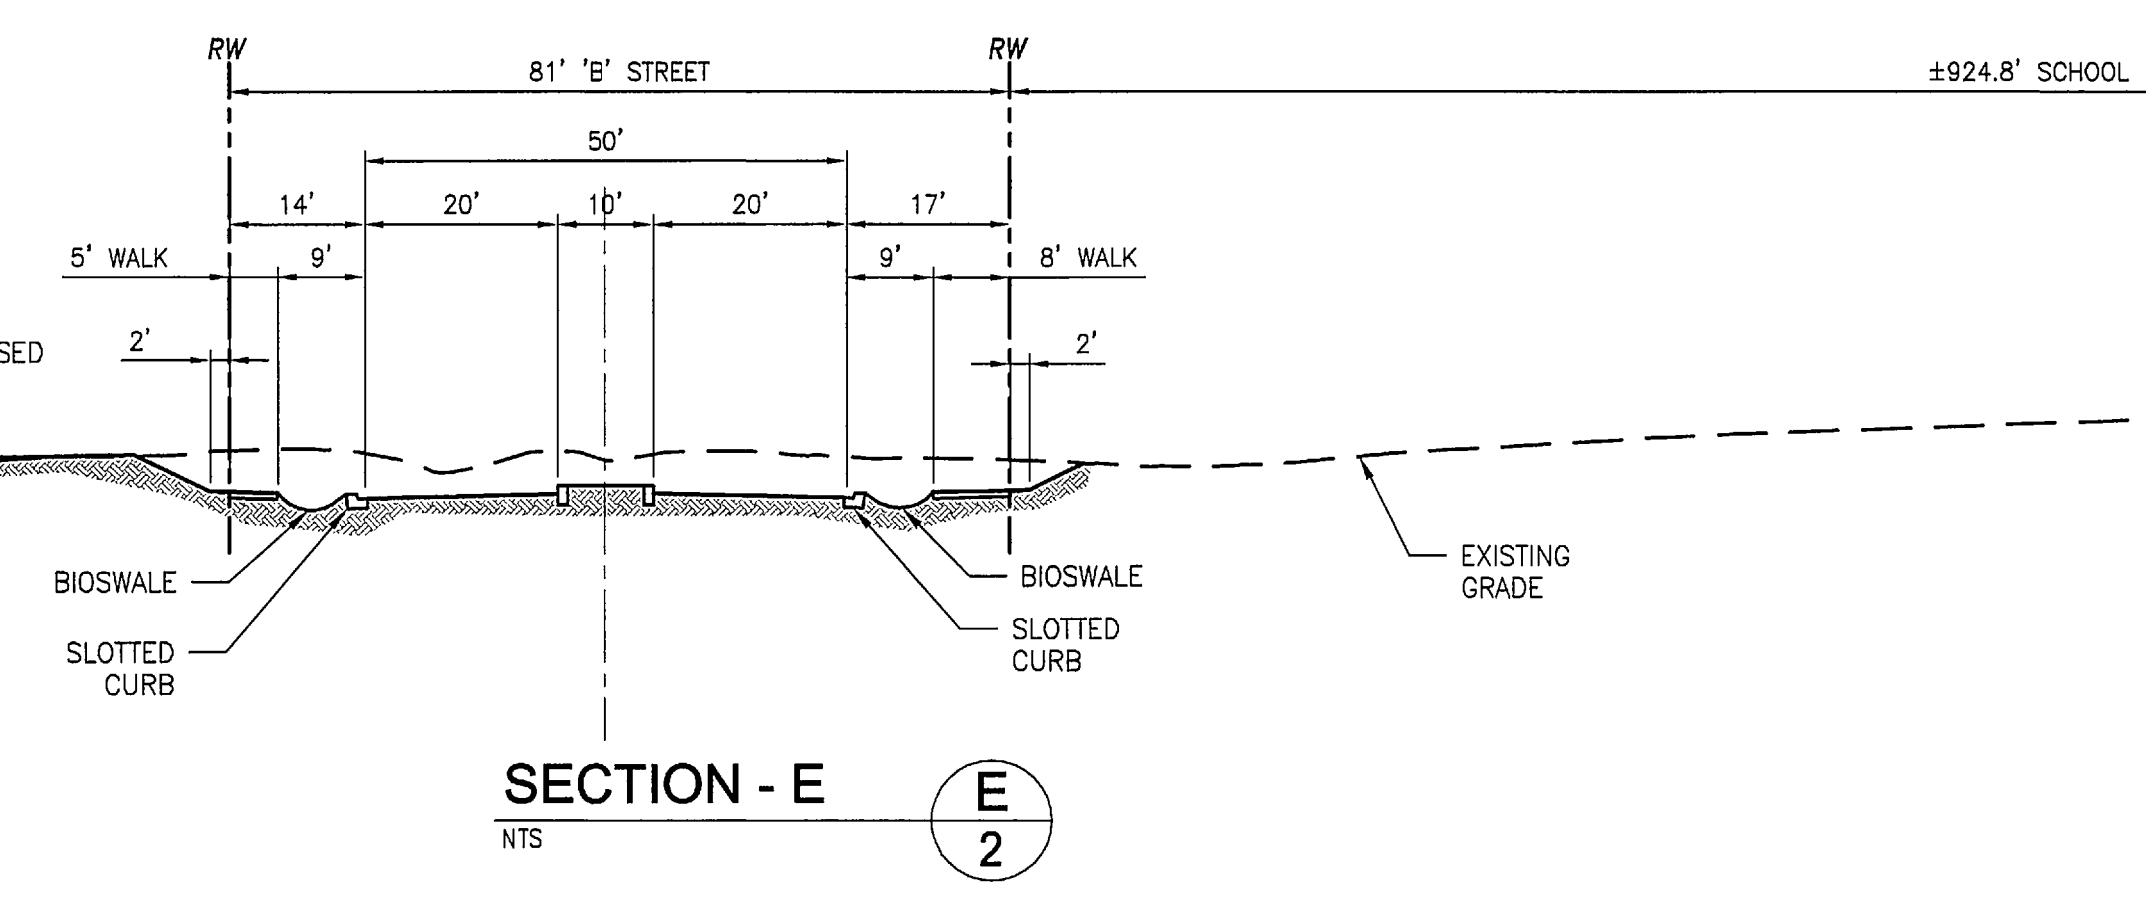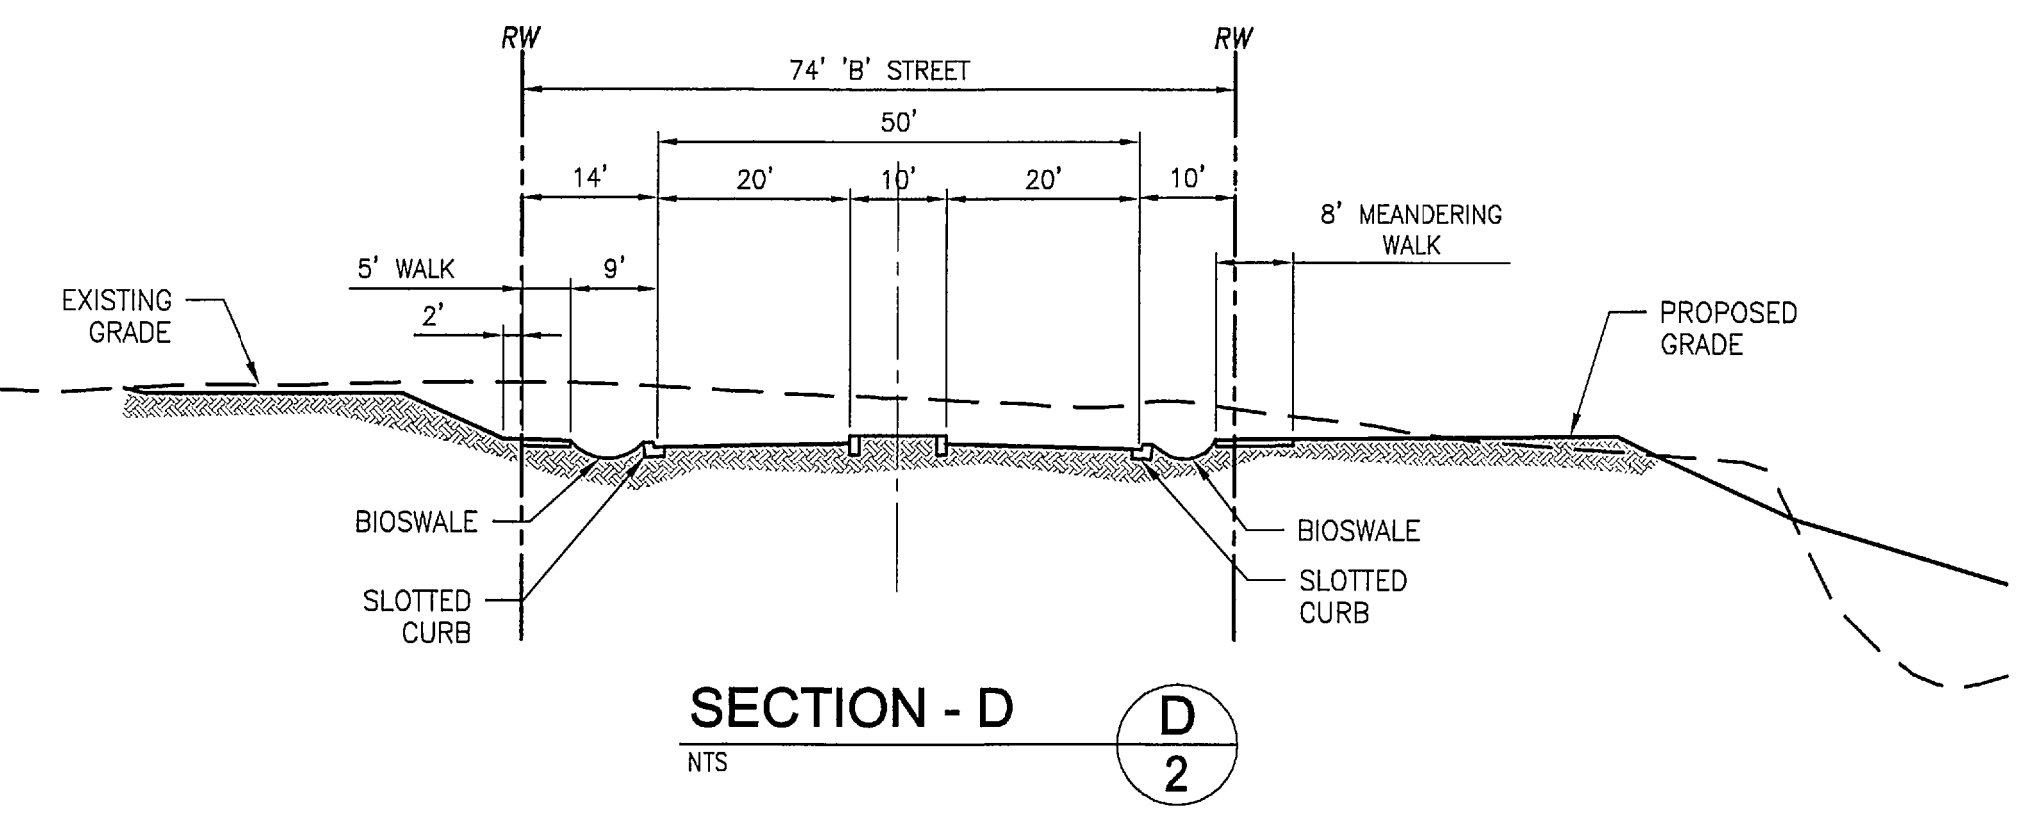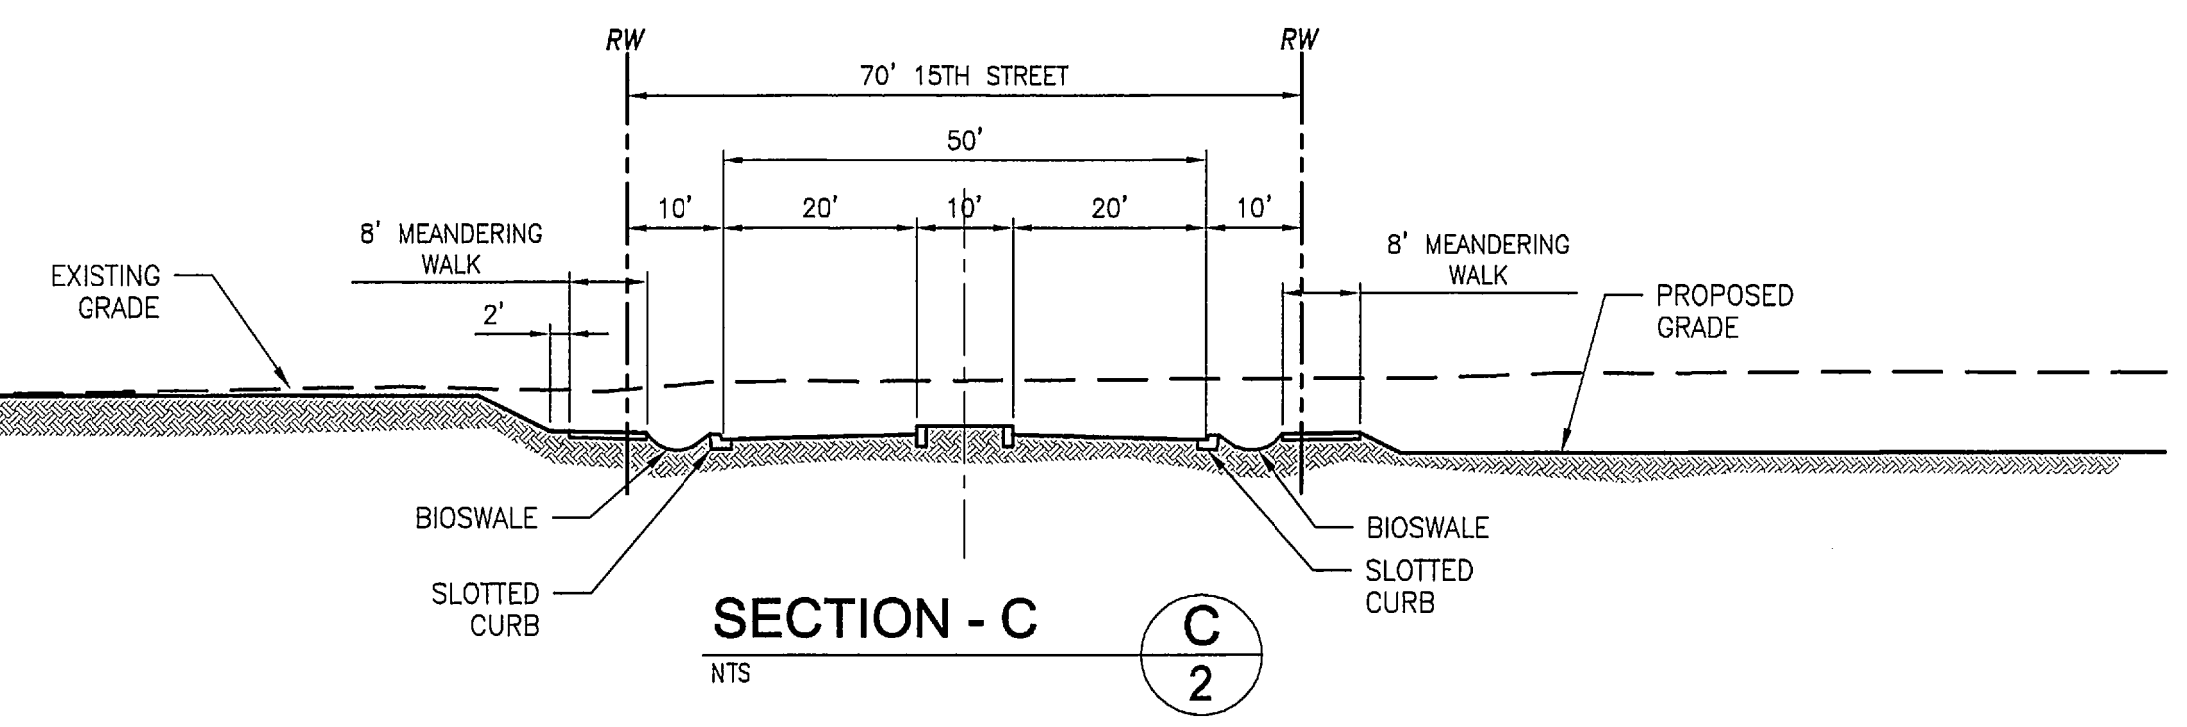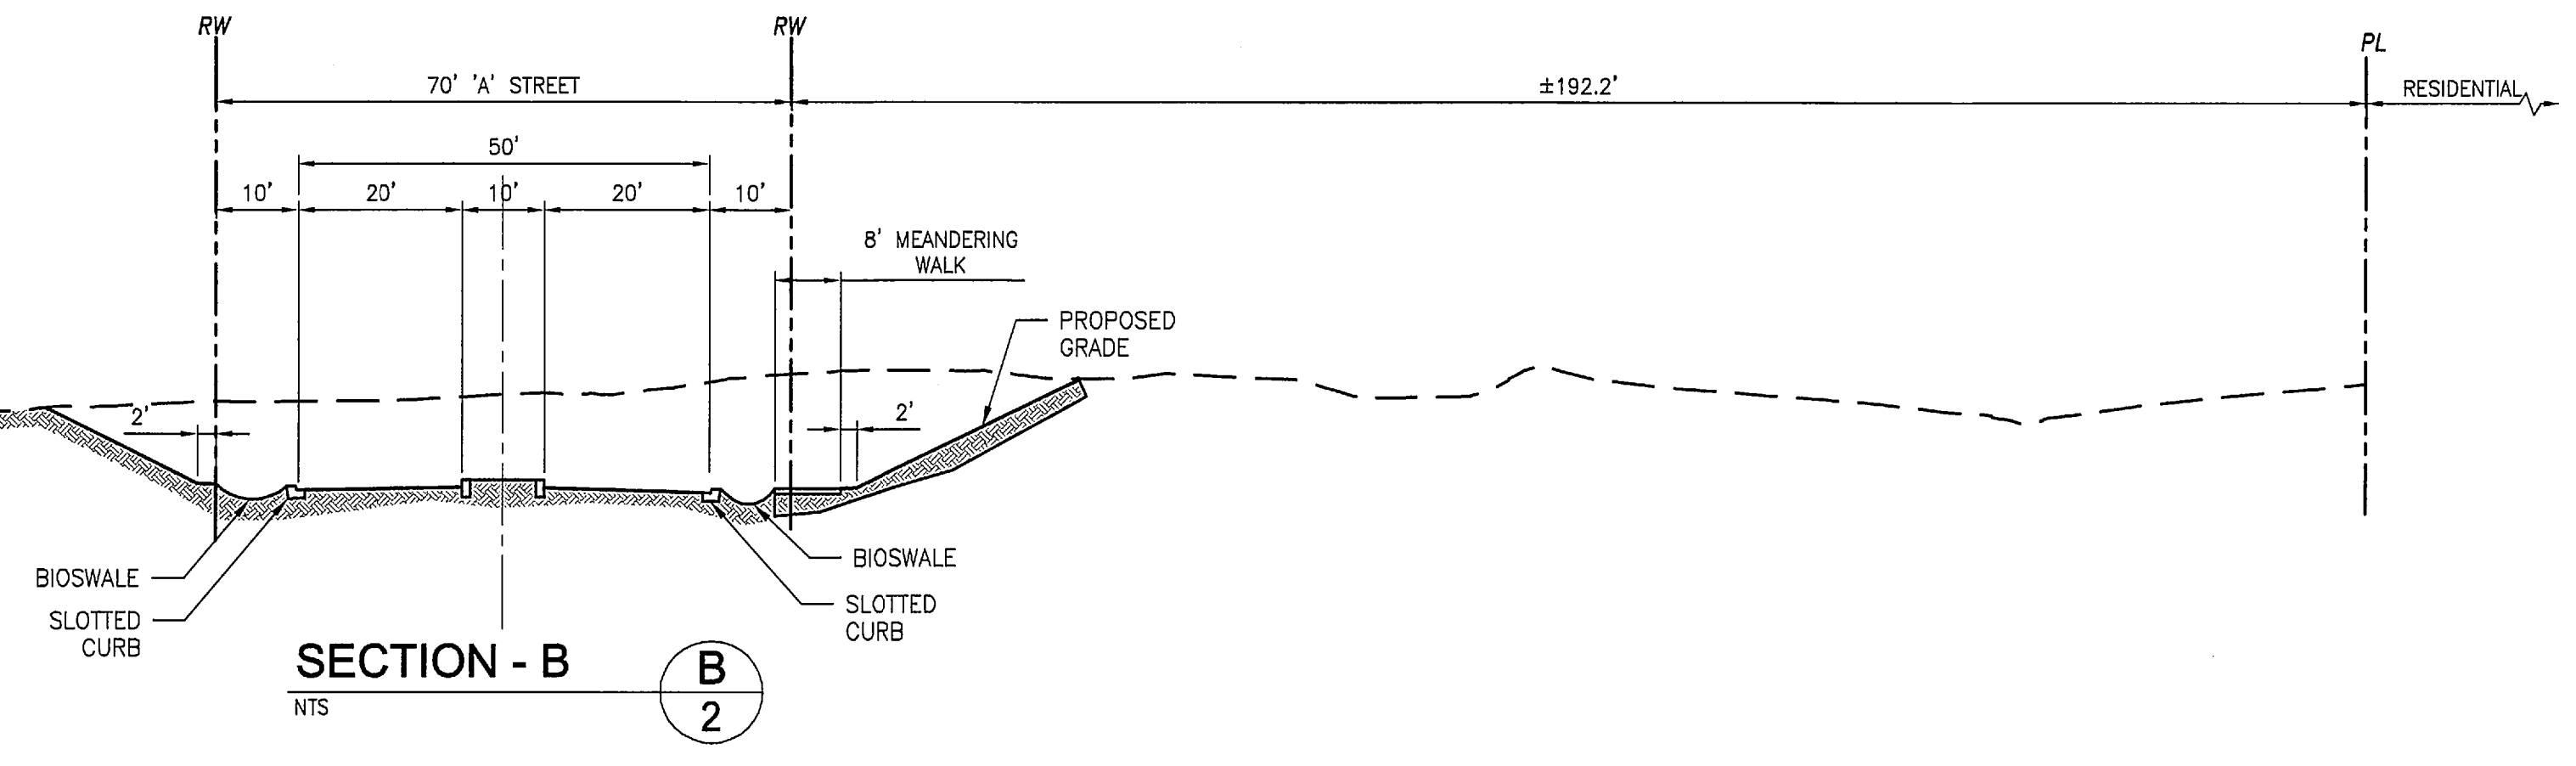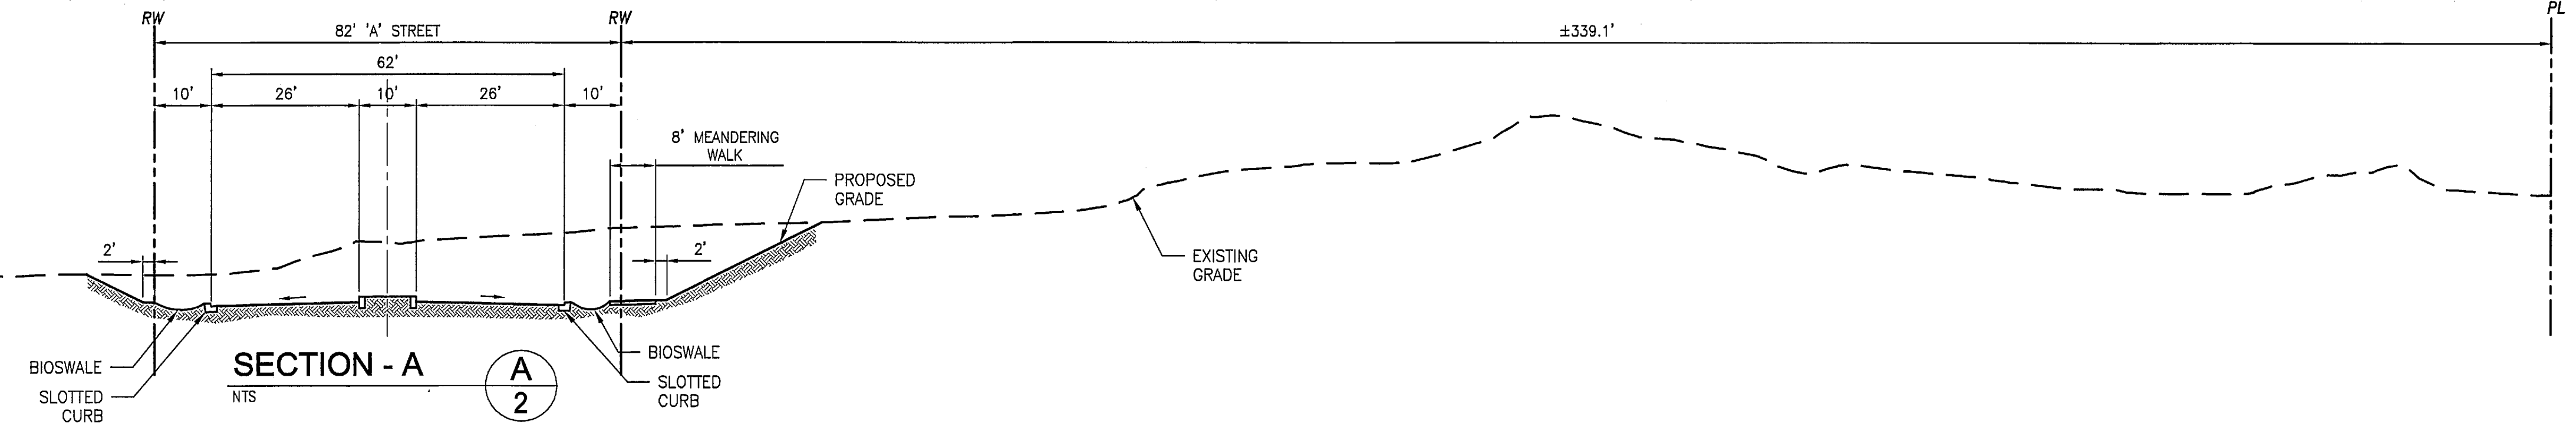

PREPARED UNDER THE SUPERVISION OF:		DRAWN BY: FDR	
DESIGNED BY: DKB		CHECKED BY: JO	
APPROVED:			
NO. DATE REVISIONS			



PROFESSIONAL ENGINEER
NO. 044568
Exp. 03/31/16
CIVIL
STATE OF CALIFORNIA

JOHN C. OLIVIER RCE 044568 EXP. 03/31/16

FUSCOE
ENGINEERING
16795 Van Korman, Suite 100
Irvine, California 92606
tel 949.474.1960 • fax 949.474.5315
www.fuscoee.com

GRADING PLAN
TENTATIVE TRACT MAP NO.17308
WEST COAST HIGHWAY
CITY OF NEWPORT BEACH, CA 92660

SHEET
2
OF
12

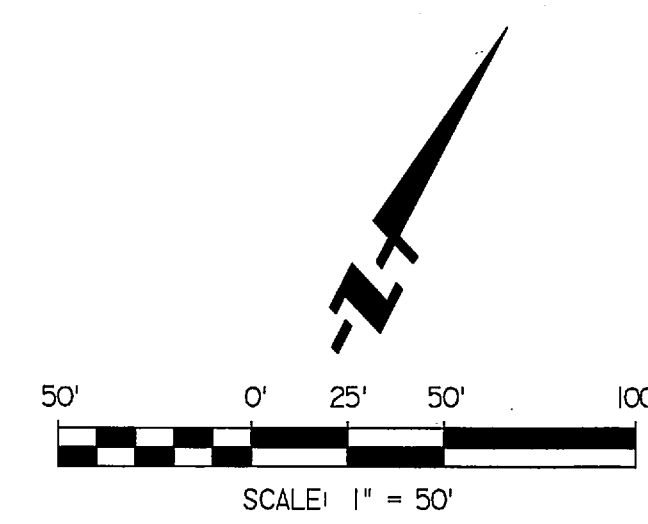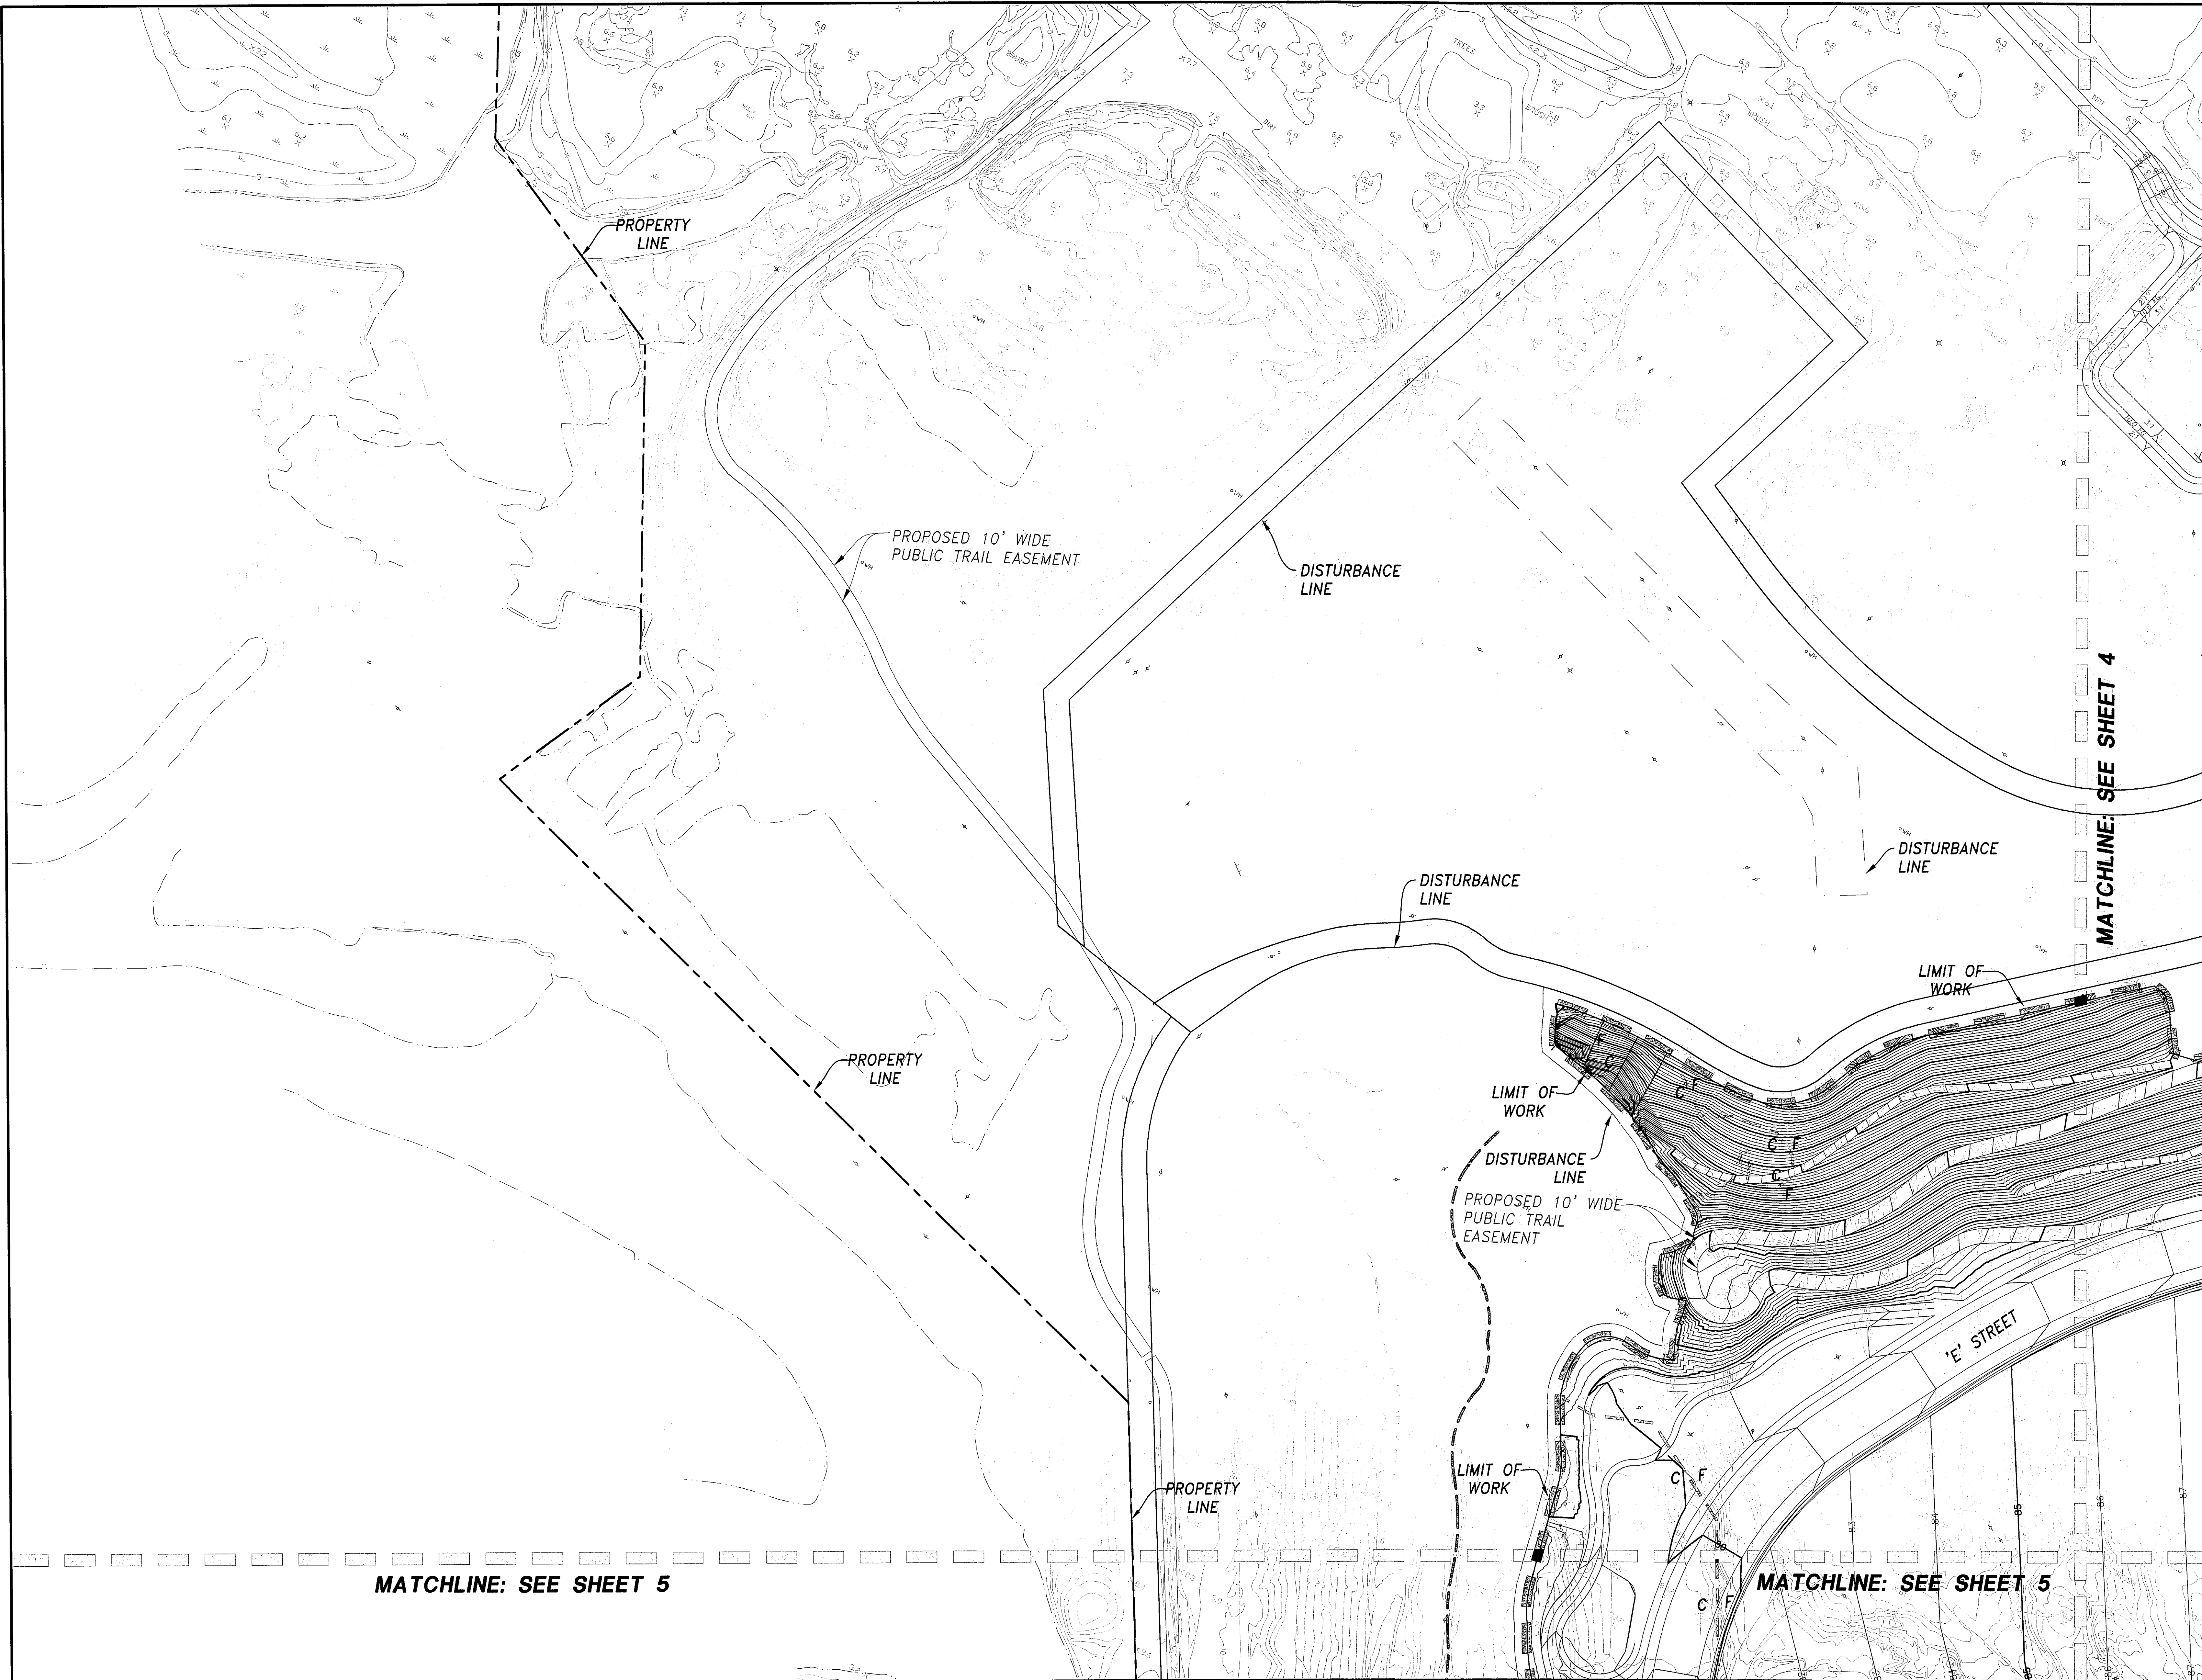


LEGEND:

TOP OF BLUFF
(LOCAL APPROVAL)

TOP OF BLUFF
(COASTAL COMMISSION
MARCH 2014)

NOTE:
THE LOWLAND TRAILS HAVE
BEEN LOCATED ON EXISTING
OIL OPERATION ROADS



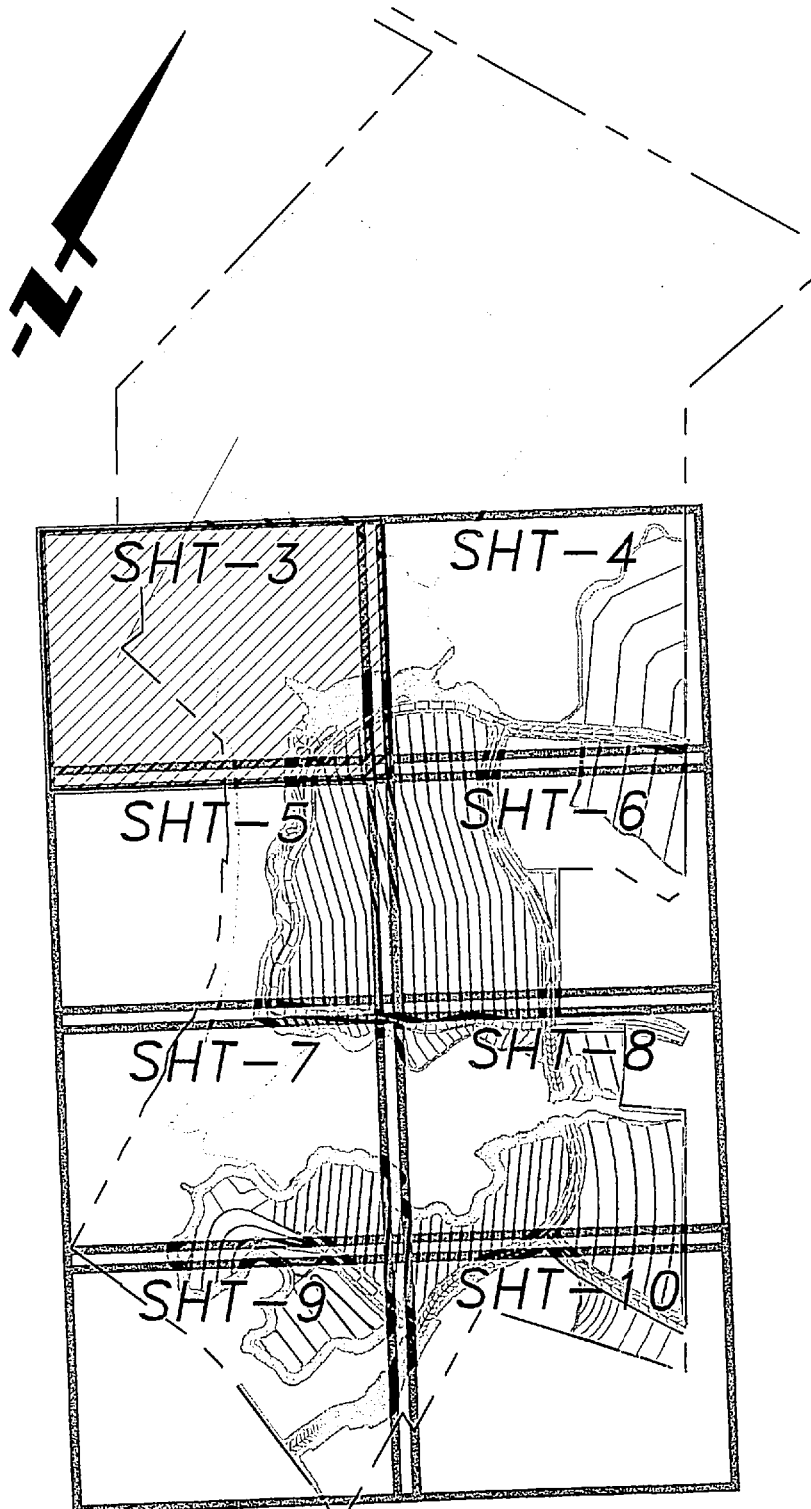


MATCHLINE: SEE SHEET 5


MATCHLINE: SEE SHEET 4

MATCHLINE: SEE SHEET 5

PREPARED UNDER THE SUPERVISION OF:		DRAWN BY: FDR		 FUSCOE ENGINEERING 16795 Von Karman, Suite 100 Irvine, California 92606 tel 949.474.1960 • fax 949.474.5315 www.fuscoecorp.com	GRADING PLAN TENTATIVE TRACT MAP NO.17308 WEST COAST HIGHWAY CITY OF NEWPORT BEACH, CA 92660	SHEET
NO. DATE REVISIONS APPROVED		DESIGNED BY: DKB	3			
CHECKED BY: JO		12				
JOHN C. OLIVIER RCE 044568 EXP. 03/31/16						

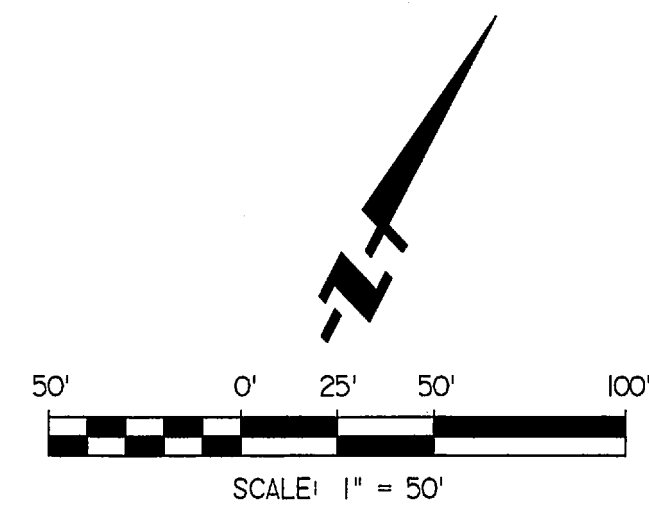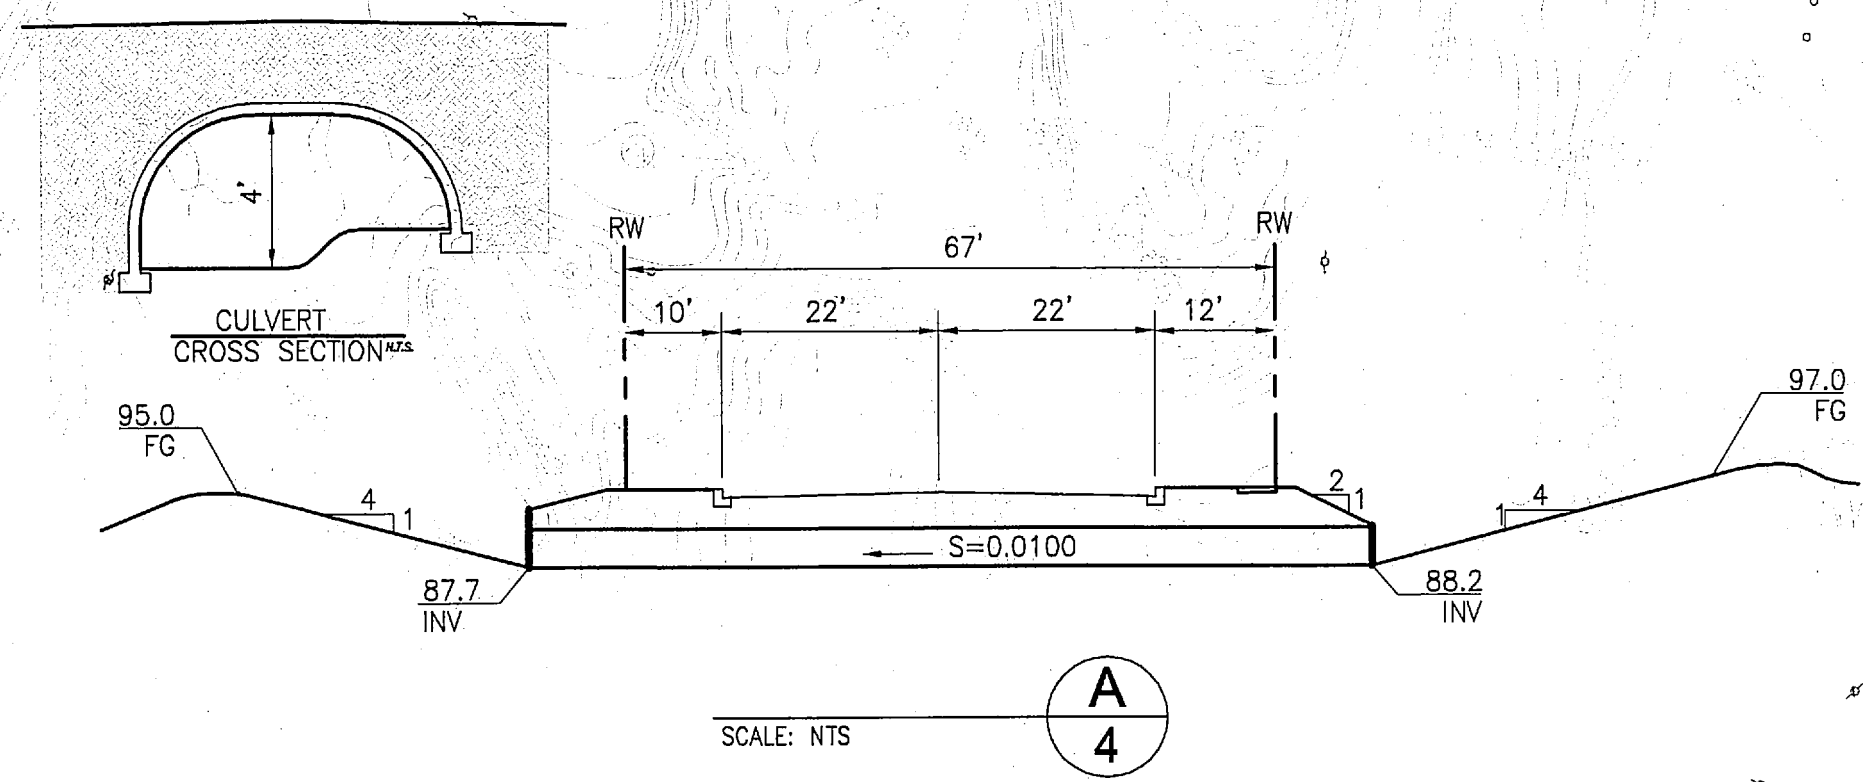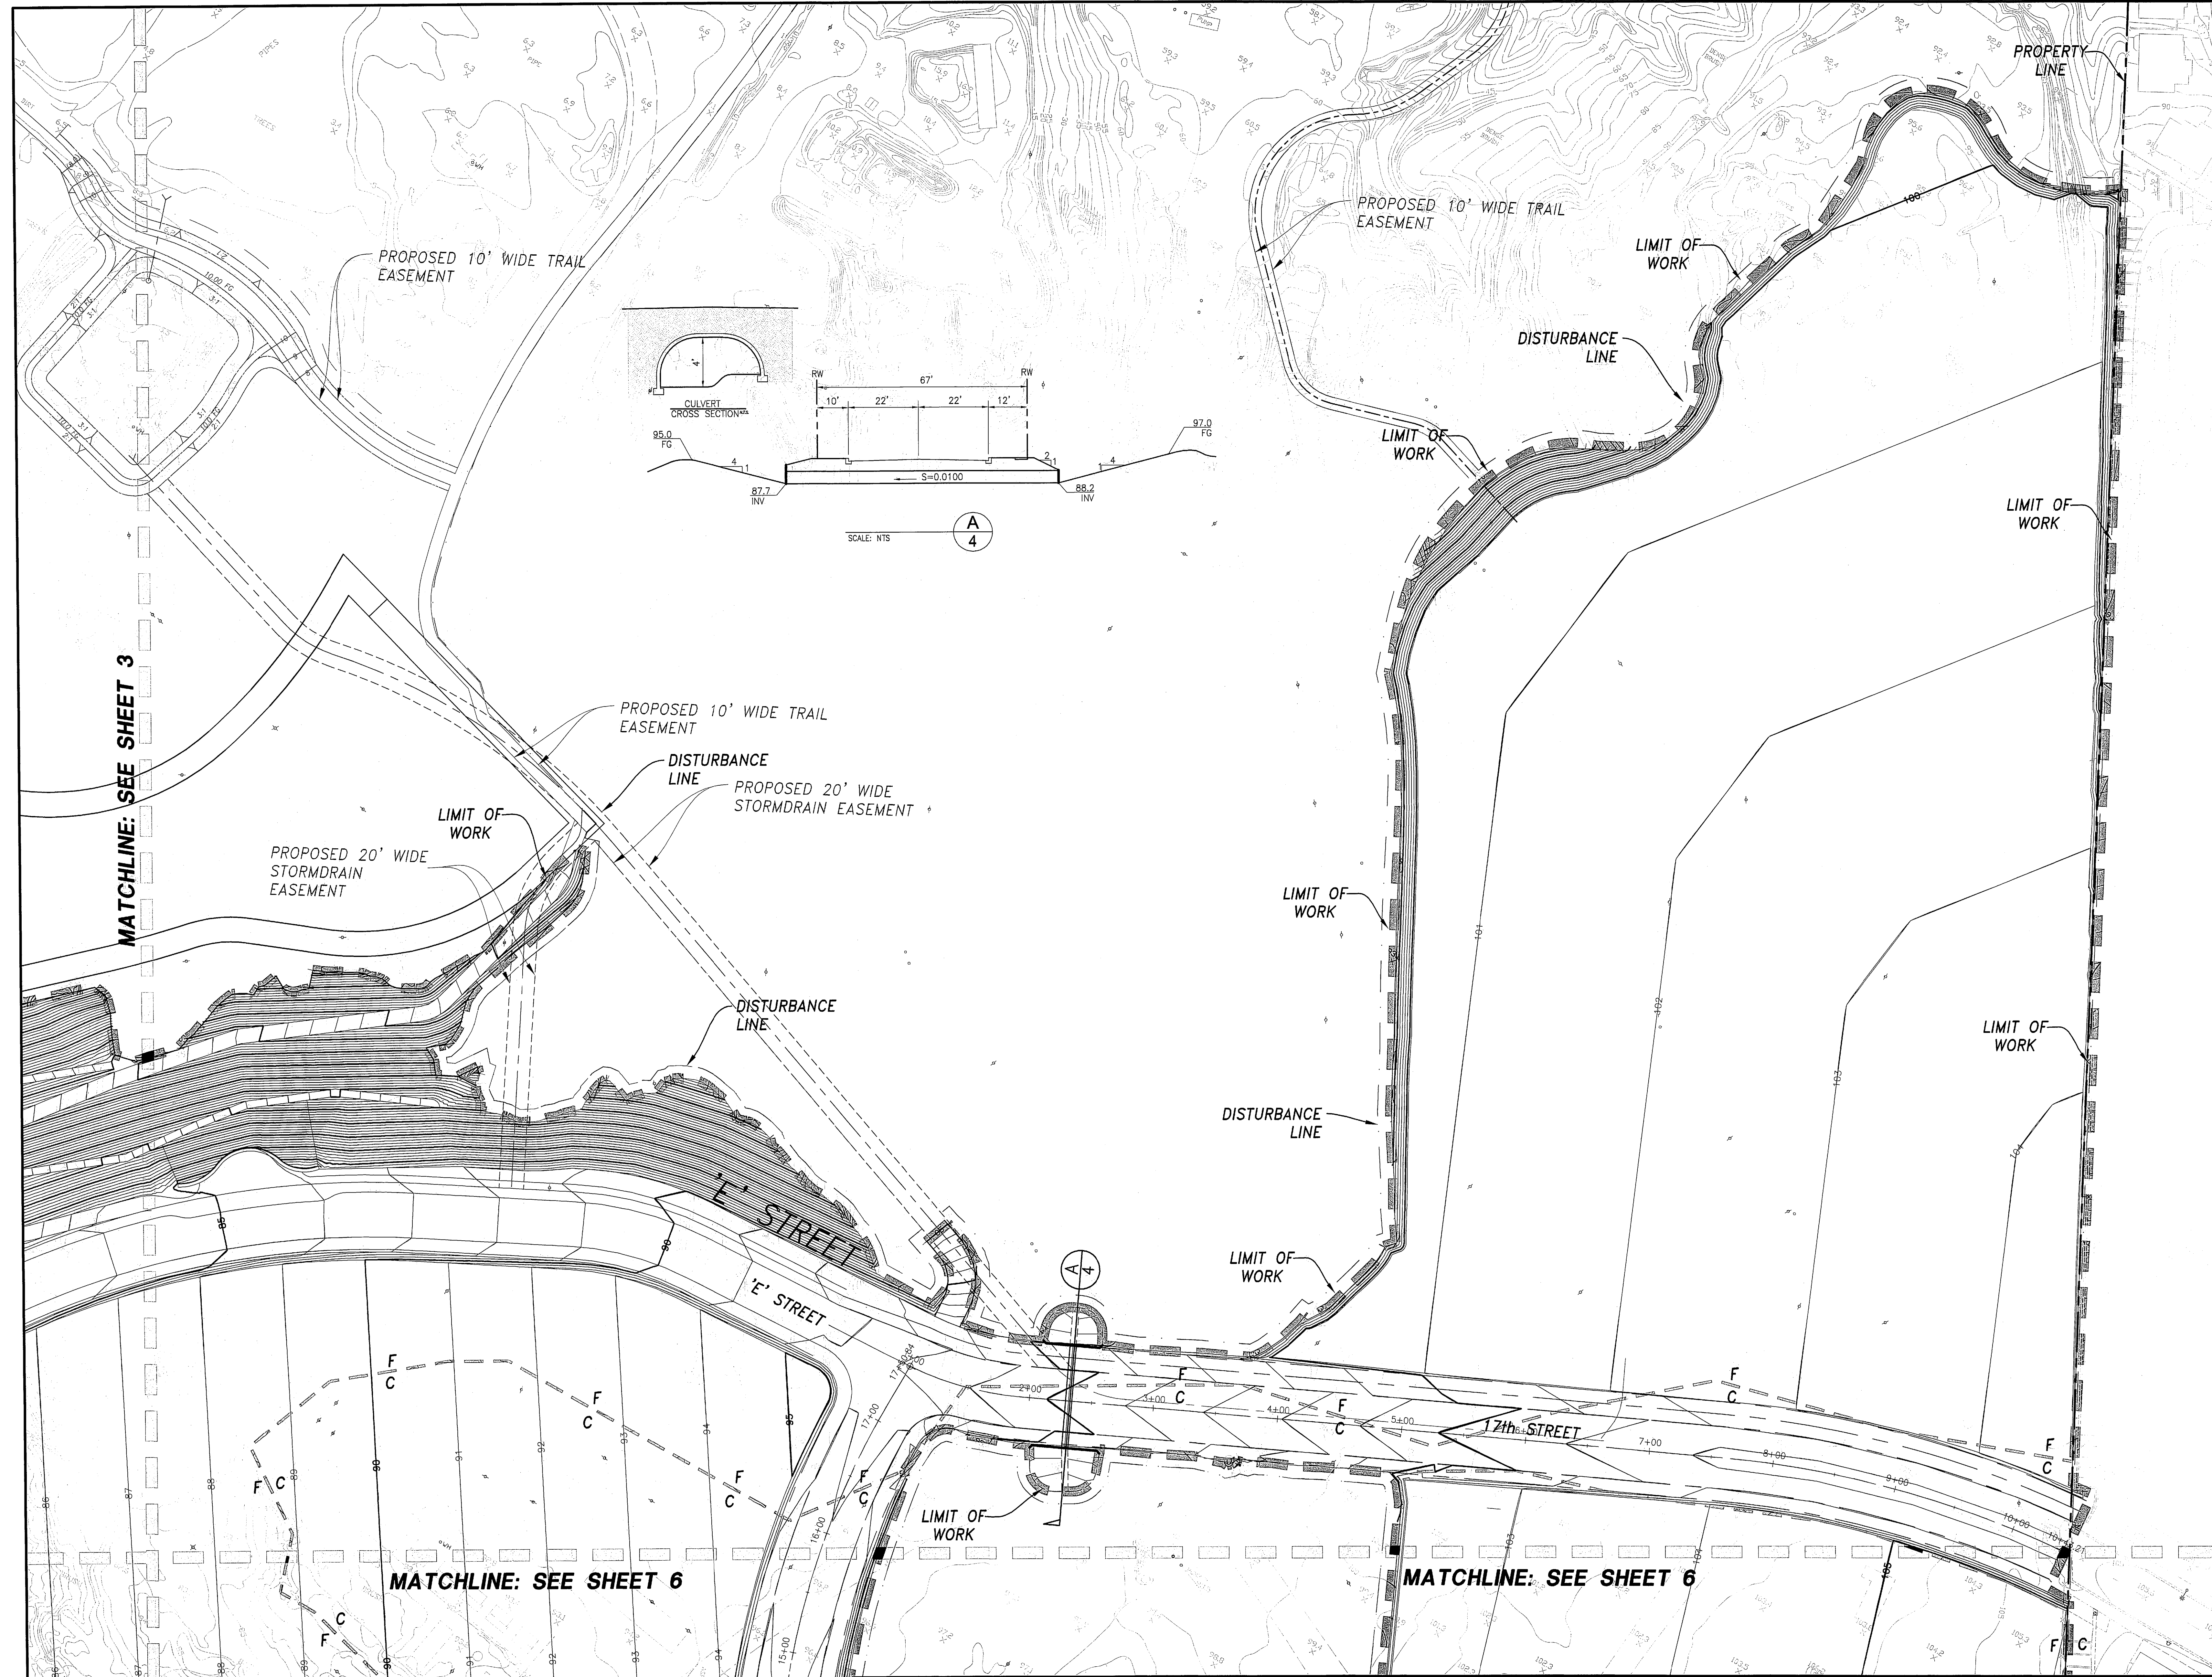

NOTE:
THE LOWLAND TRAILS HAVE BEEN LOCATED ON EXISTING OIL OPERATION ROADS

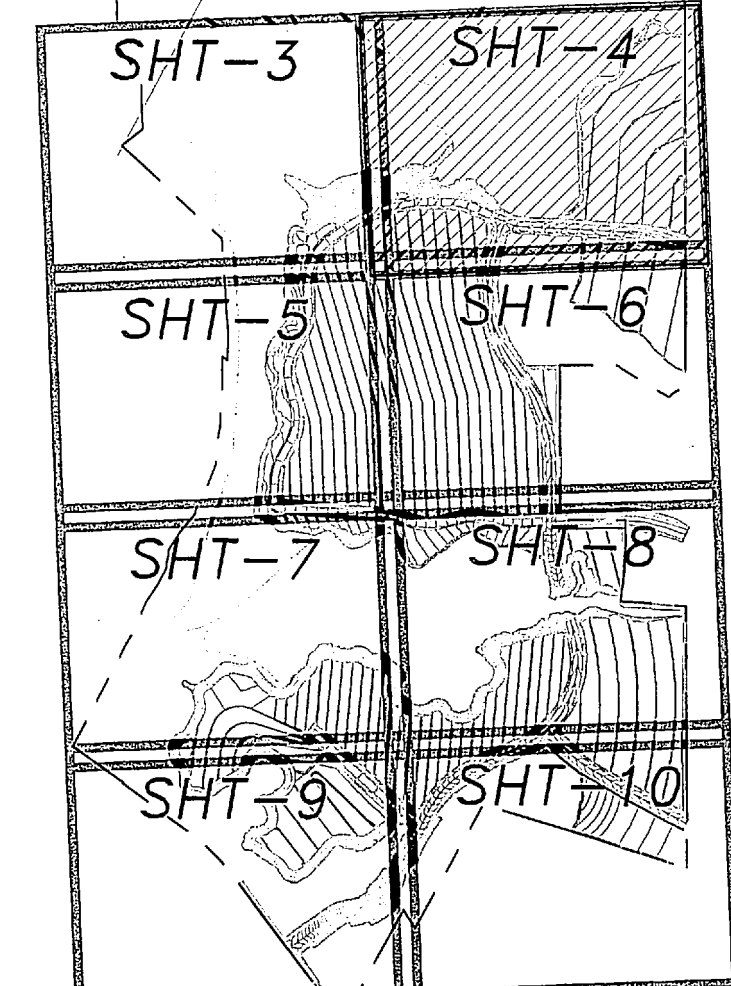


MATCHLINE: SEE SHEET 3

MATCHLINE: SEE SHEET 6

MATCHLINE: SEE SHEET 6

PREPARED UNDER THE SUPERVISION OF:

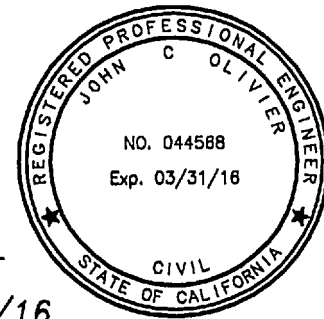

JOHN C. OLIVIER RCE 044568 EXP. 03/31/16




NO.	DATE	REVISIONS	APPROVED

DRAWN BY:	FDR
DESIGNED BY:	DKB
CHECKED BY:	JO


FUSCOE
ENGINEERING
16795 Von Karman, Suite 100
Irvine, California 92606
tel 949.474.1960 • fax 949.474.5315
www.fuscoee.com

GRADING PLAN
TENTATIVE TRACT MAP NO.17308
WEST COAST HIGHWAY
CITY OF NEWPORT BEACH, CA 92660

SHEET
4
OF
12

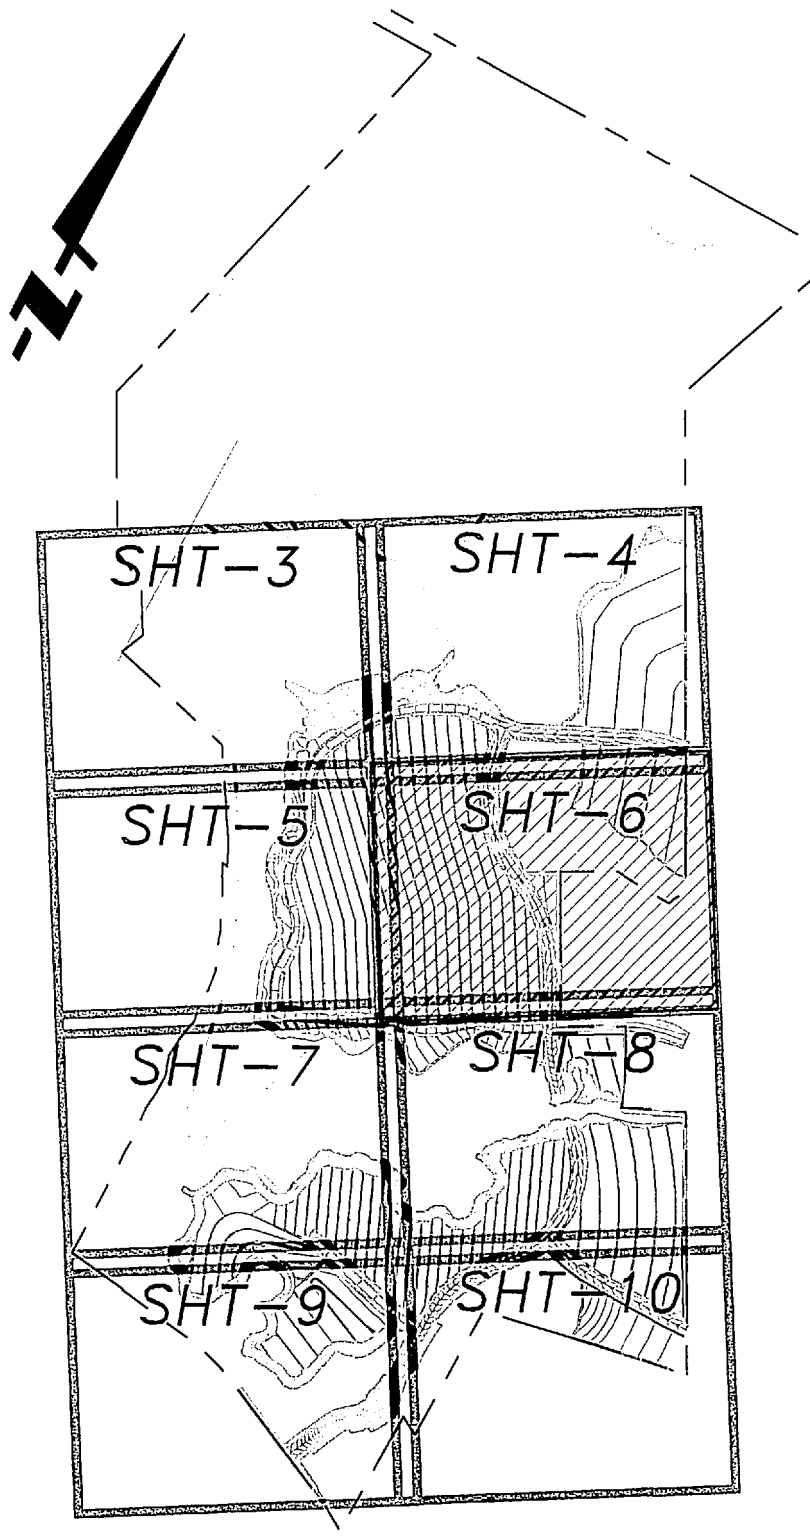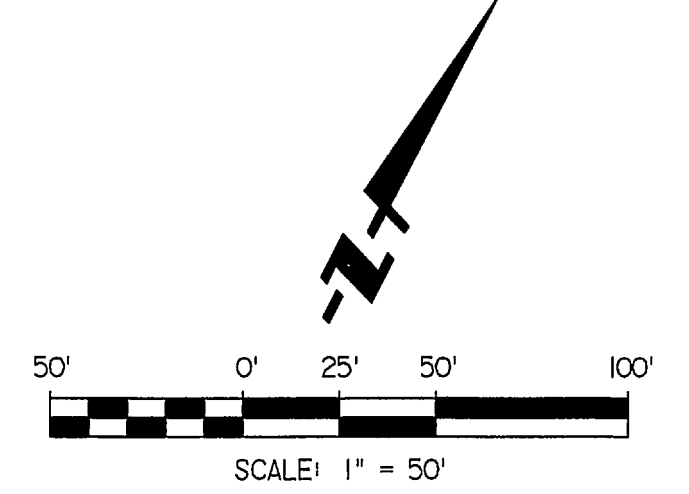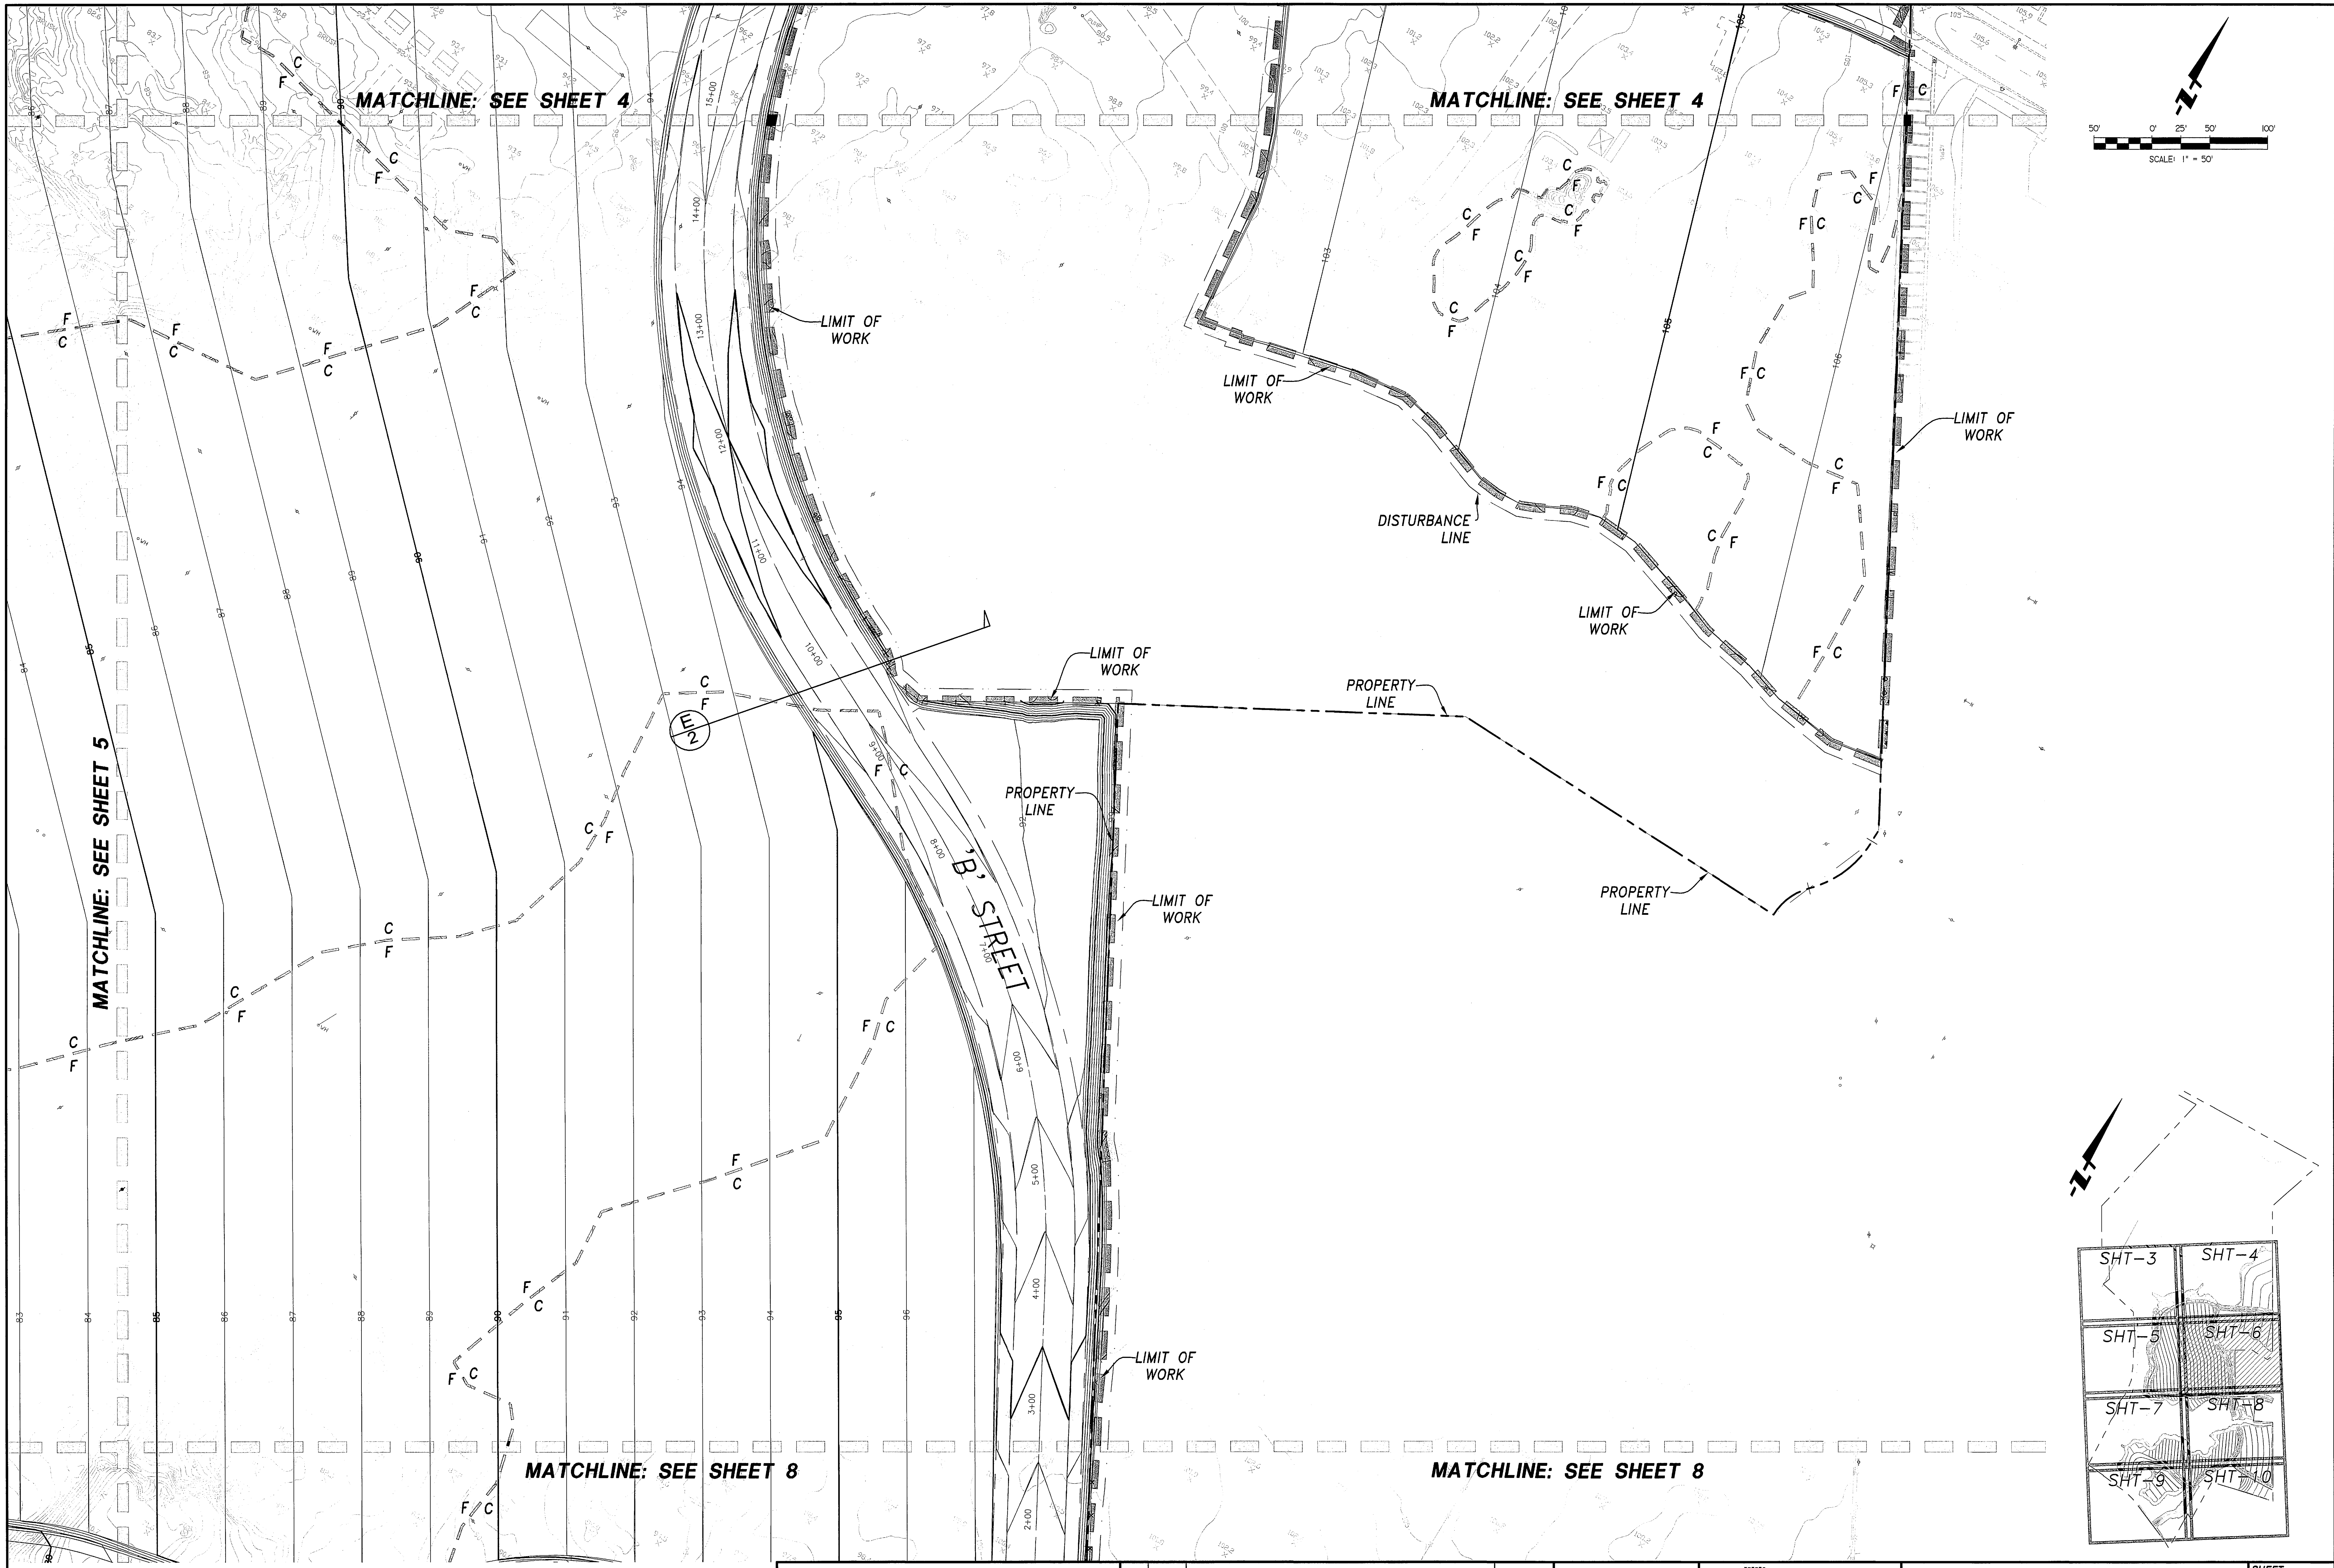

PREPARED UNDER THE SUPERVISION OF:

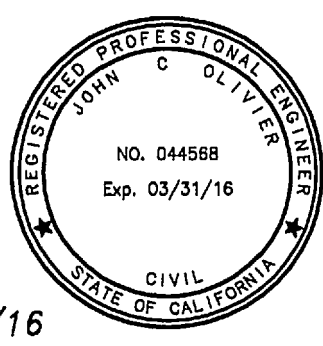

JOHN C. OLIVIER RCE 044568 EXP. 03/31/16


NO.	DATE	REVISIONS	APPROVED

DRAWN BY:	FDR
DESIGNED BY:	DKB
CHECKED BY:	JO

FUSCOE
ENGINEERING
16795 Von Karman, Suite 100
Irvine, California 92606
tel 949.474.1900 • fax 949.474.5315
www.fuscoee.com

GRADING PLAN
TENTATIVE TRACT MAP NO.17308
WEST COAST HIGHWAY
CITY OF NEWPORT BEACH, CA 92660

SHEET
6
OF
12

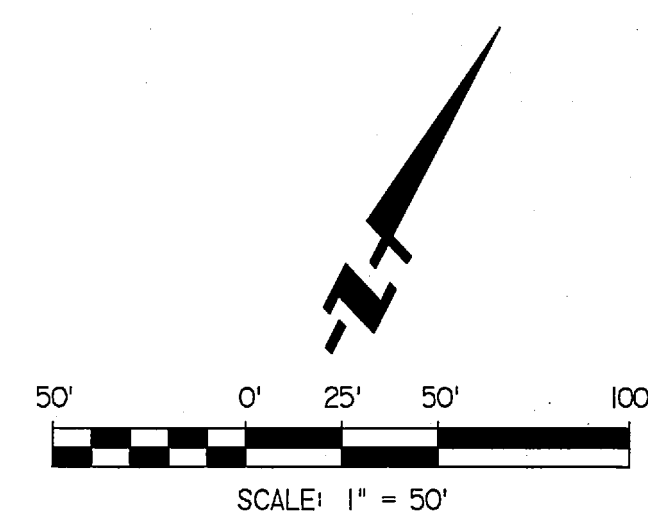


LEGEND:

--- TOP OF BLUFF
(LOCAL APPROVAL)

--- TOP OF BLUFF
(COASTAL COMMISSION
MARCH 2014)

NOTE:
THE LOWLAND TRAILS HAVE
BEEN LOCATED ON EXISTING
OIL OPERATION ROADS



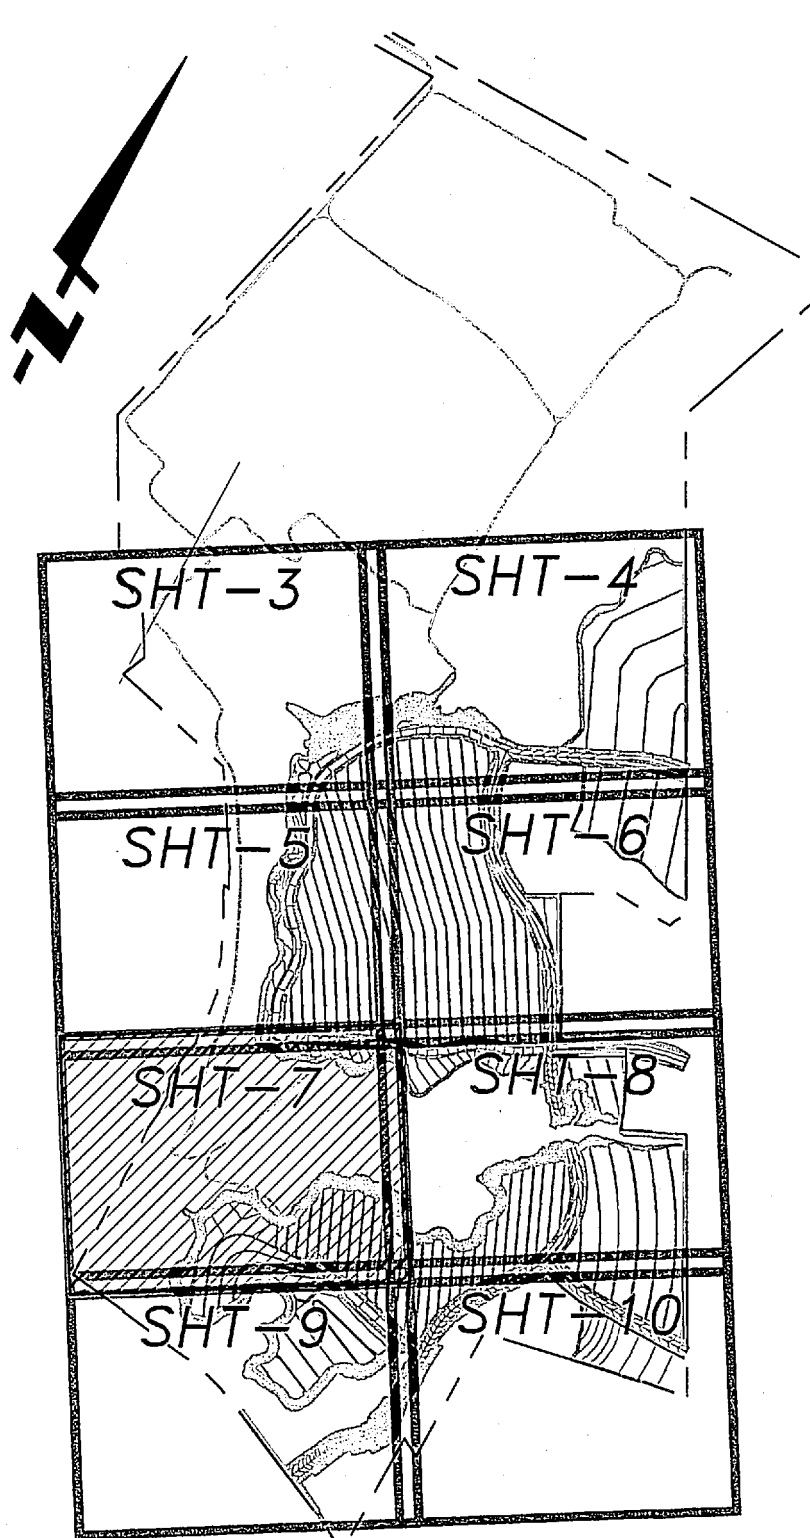


PREPARED UNDER THE SUPERVISION OF:		DRAWN BY: FDR	
NO. 044568 Exp. 03/31/16		DESIGNED BY: DKB	
JOHN C. OLIVER RCE 044568 EXP. 03/31/16		CHECKED BY: JO	
NO. DATE		REVISIONS	
APPROVED			


FUSCOE
ENGINEERING
16795 Von Karman, Suite 100
Irvine, California 92606
tel 949.474.1960 • fax 949.474.5315
www.fuscoec.com

GRADING PLAN
TENTATIVE TRACT MAP NO.17308
WEST COAST HIGHWAY
CITY OF NEWPORT BEACH, CA 92660

SHEET
7
OF
12

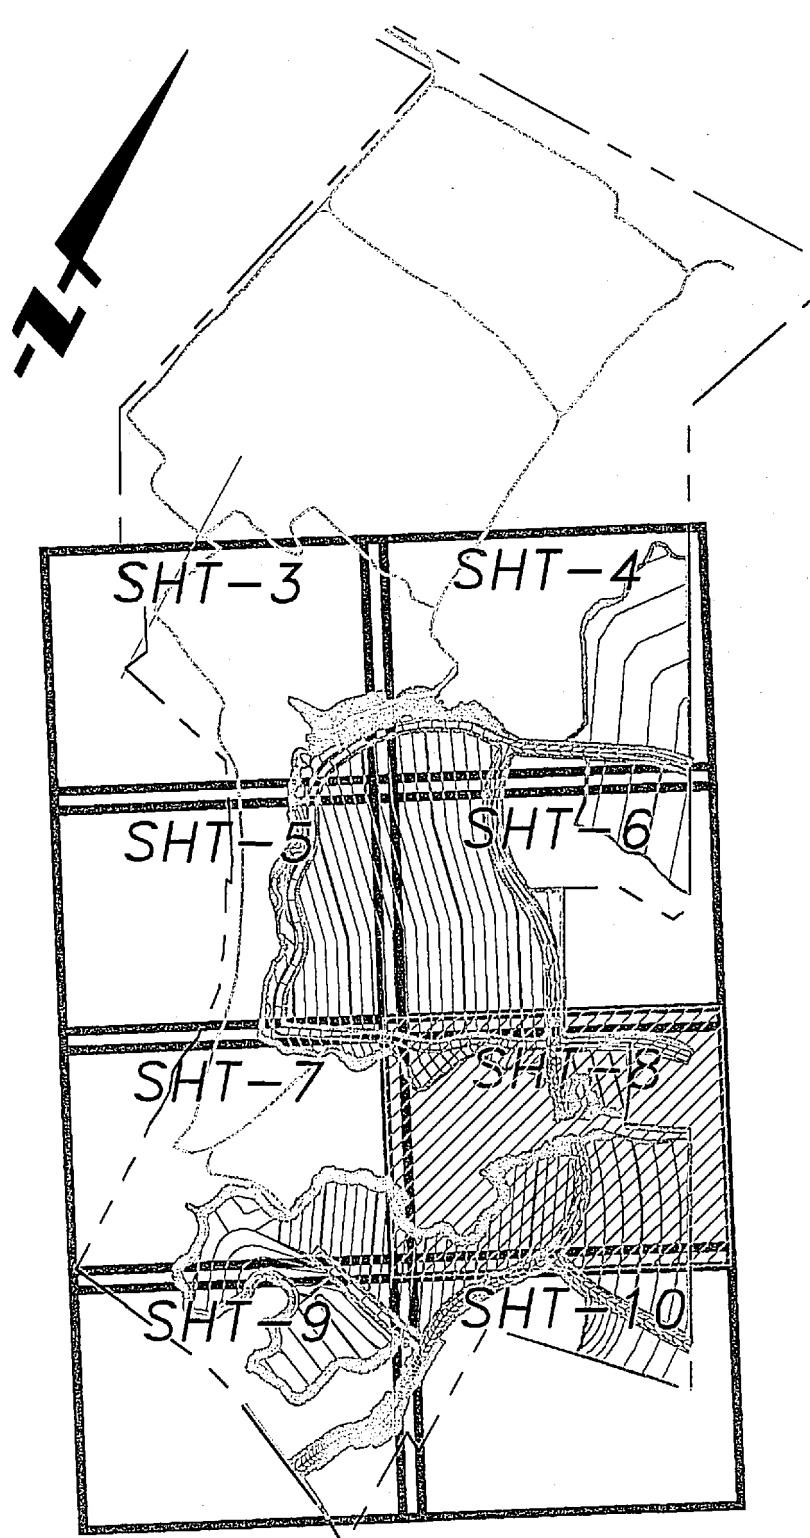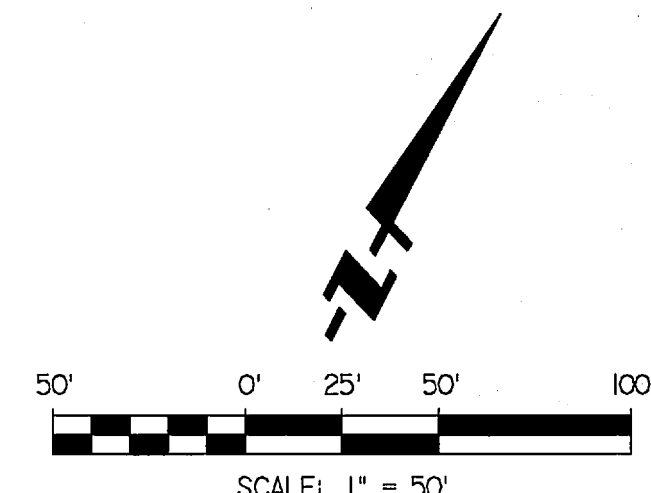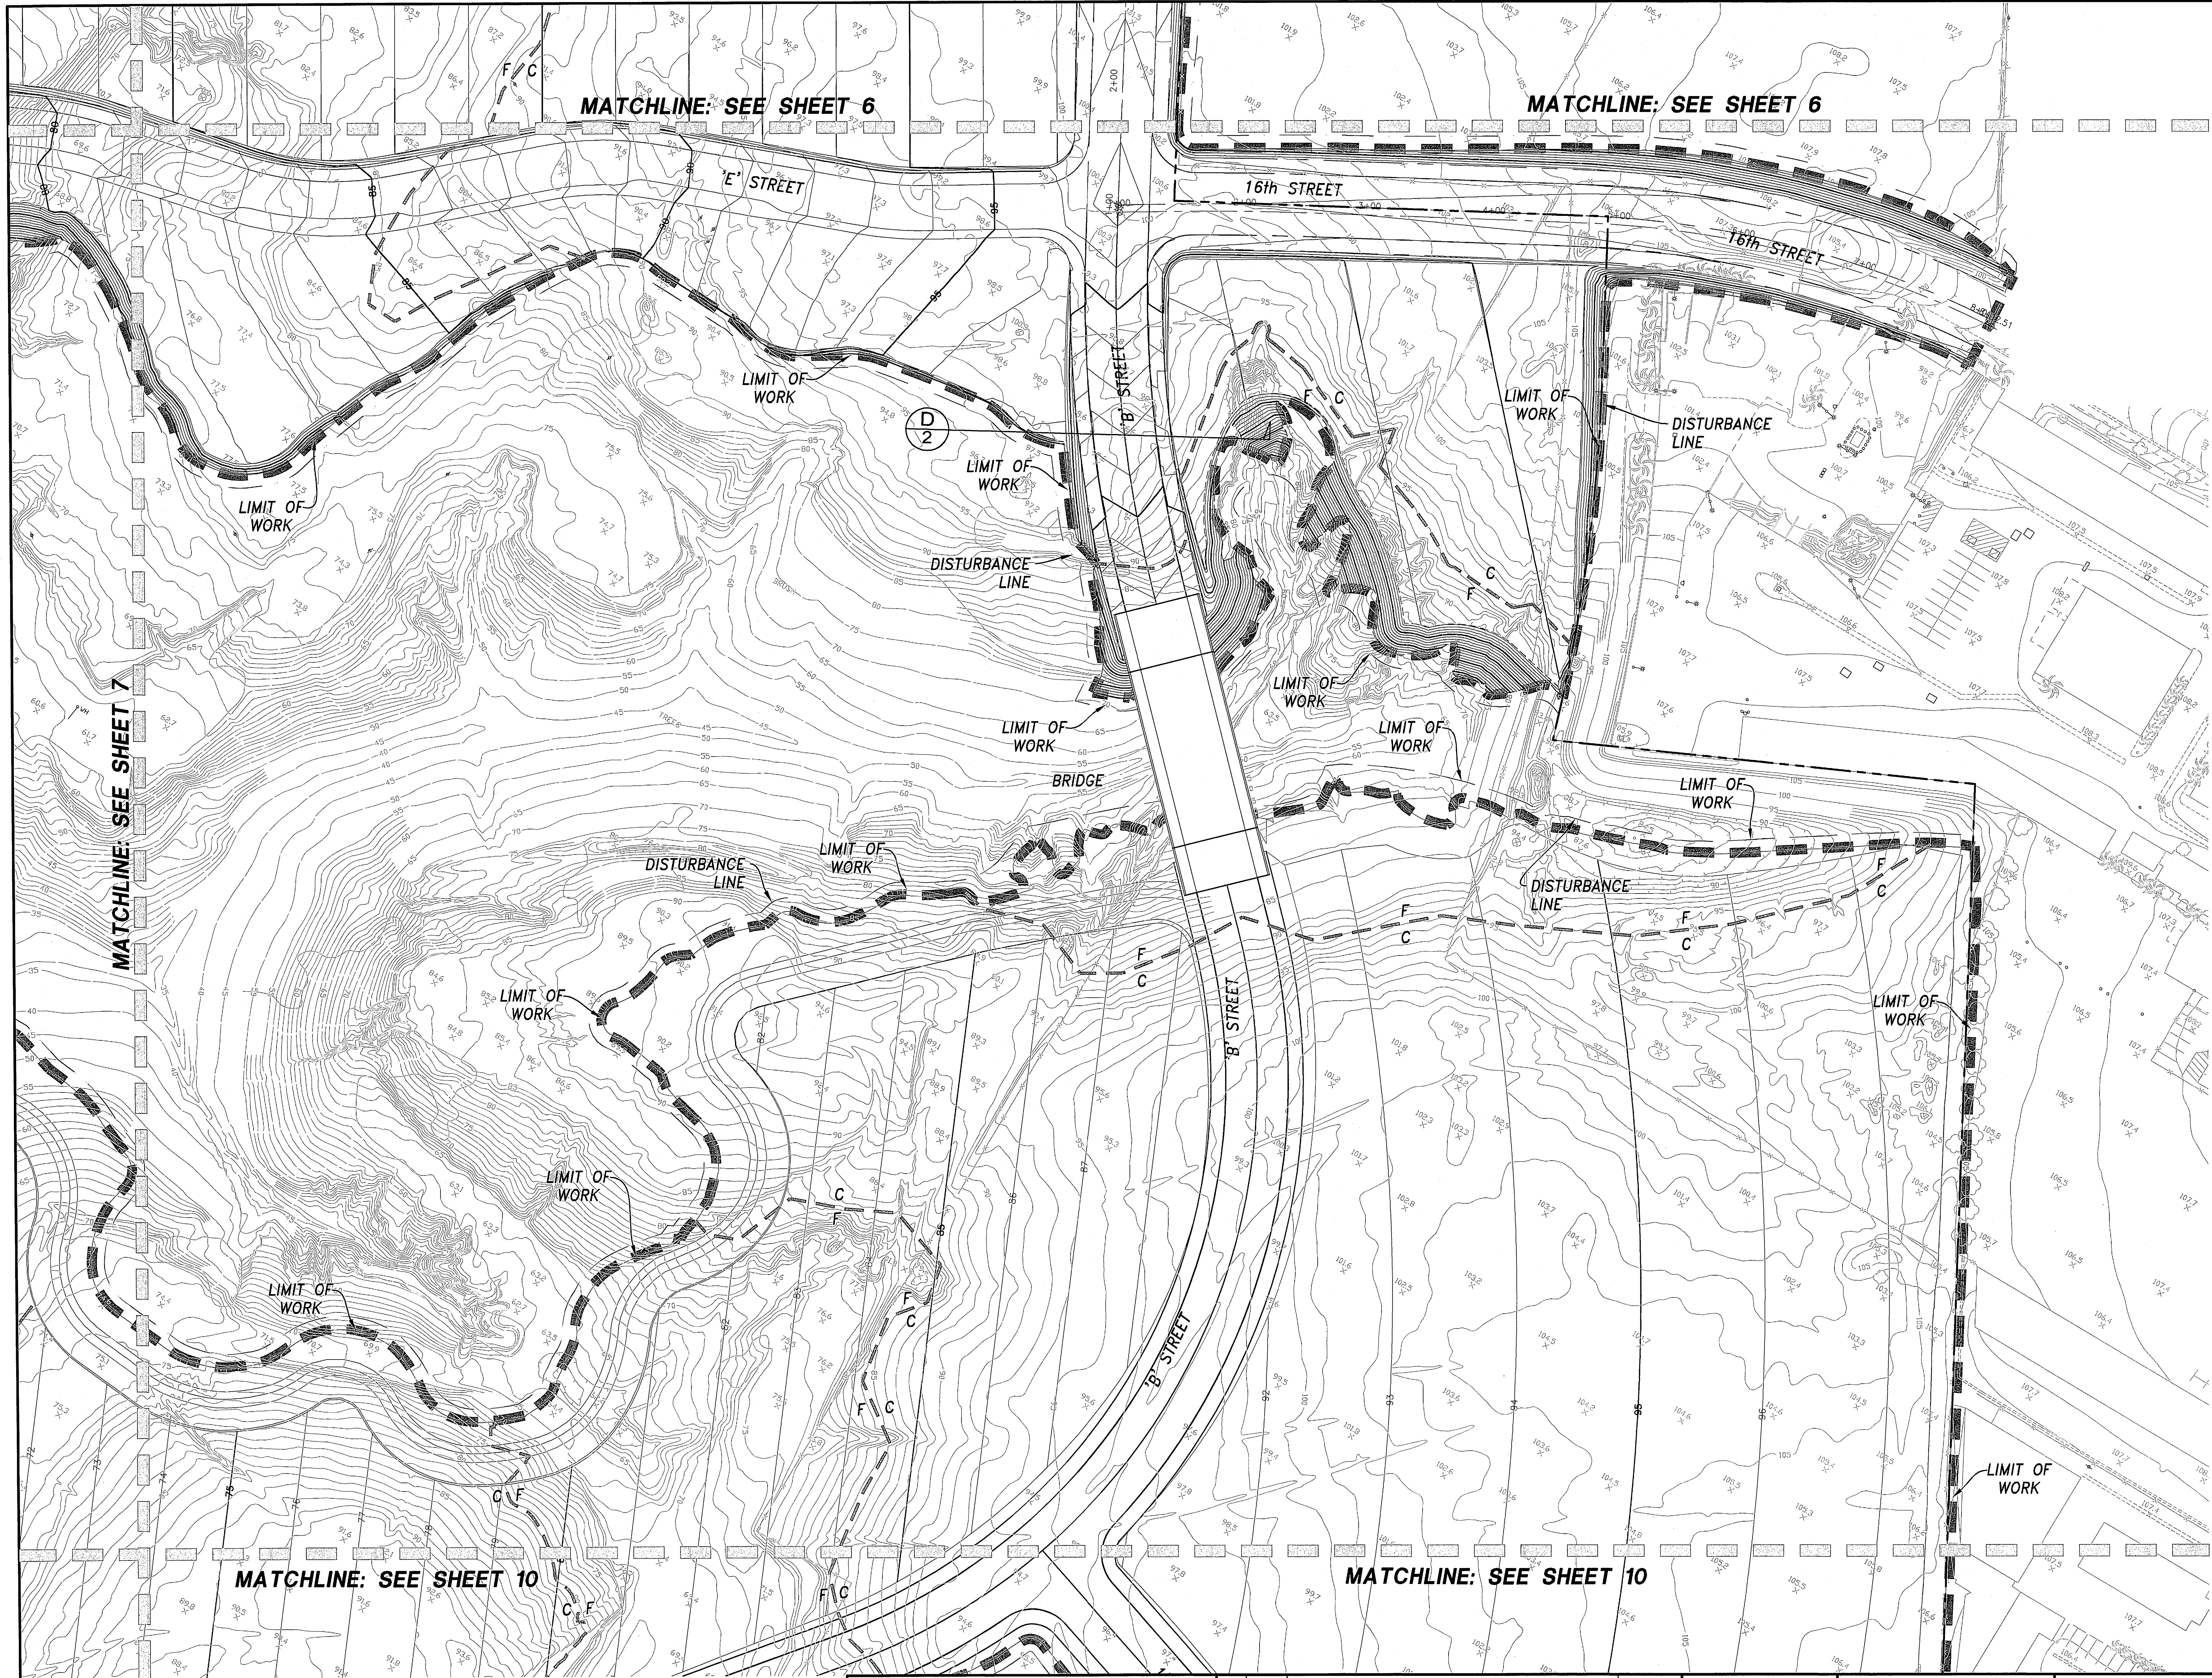

PREPARED UNDER THE SUPERVISION OF:

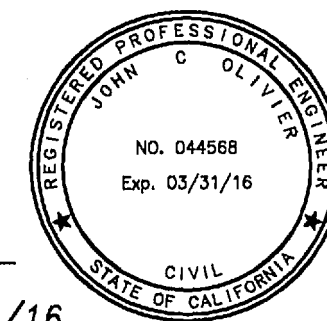

JOHN C. OLIVIER RCE 044568 EXP. 03/31/16


NO.	DATE	REVISIONS	APPROVED

DRAWN BY:	FDR
DESIGNED BY:	DKB
CHECKED BY:	JO


FUSCOE
ENGINEERING
16795 Van Karman, Suite 100
Irvine, California 92606
tel 949.474.1960 • fax 949.474.5315
www.fuscoecorp.com

GRADING PLAN
TENTATIVE TRACT MAP NO.17308
WEST COAST HIGHWAY
CITY OF NEWPORT BEACH, CA 92660

SHEET
8
OF
12

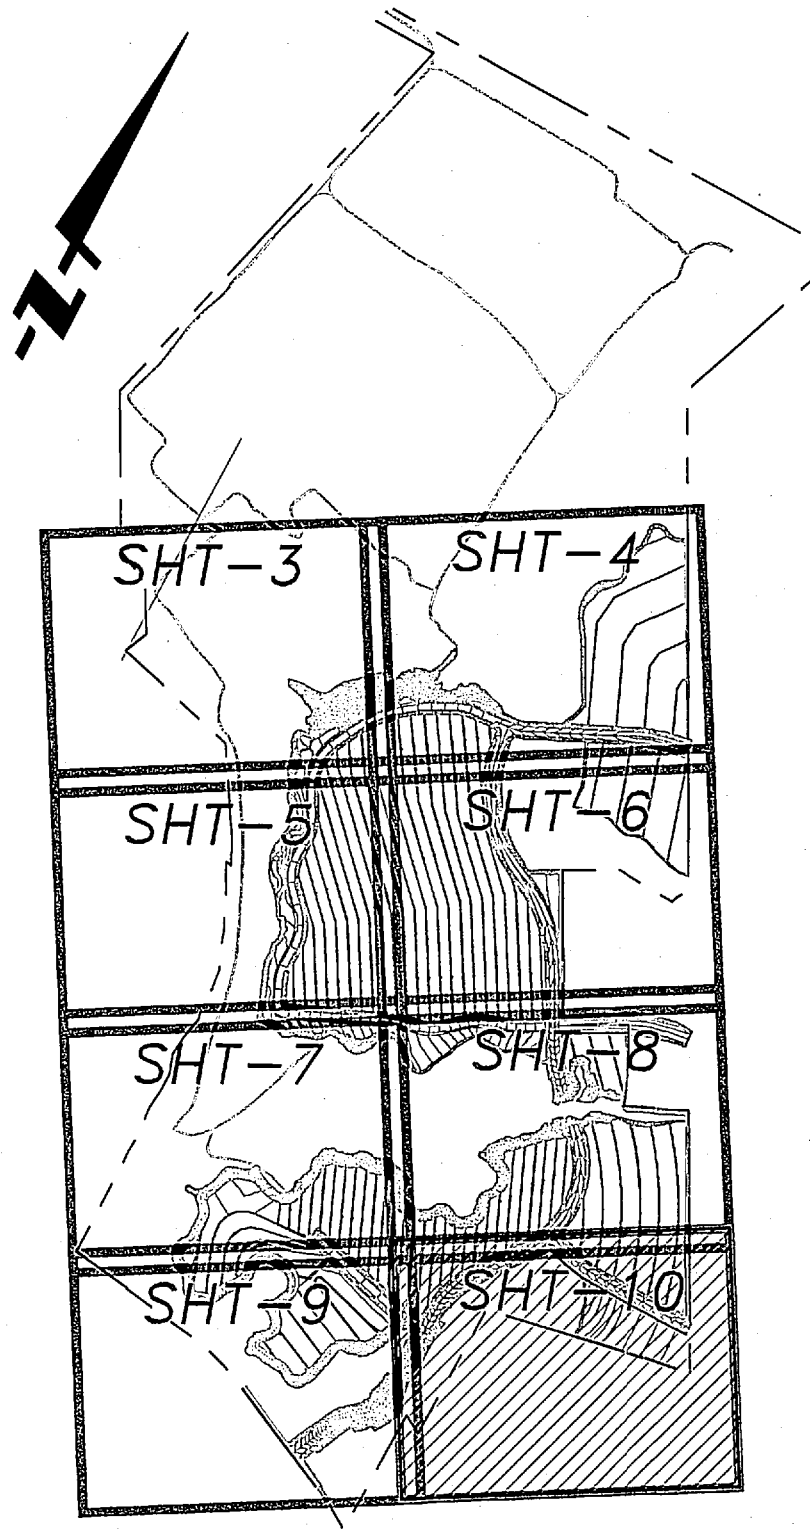

PREPARED UNDER THE SUPERVISION OF:

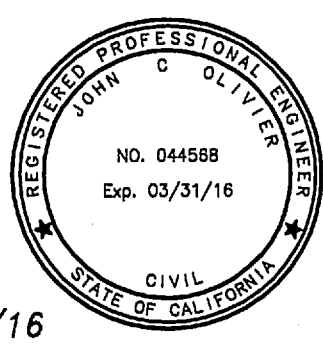

JOHN C. OLIVIER RCE 044568 EXP. 03/31/16


NO.	DATE	REVISIONS	APPROVED

DRAWN BY:	FDR
DESIGNED BY:	DKB
CHECKED BY:	JO


FUSCOE
ENGINEERING
16795 Von Karman, Suite 100
Irvine, California 92606
tel 949.474.1900 • fax 949.474.5315
www.fuscoecorp.com

GRADING PLAN
TENTATIVE TRACT MAP NO.17308
WEST COAST HIGHWAY
CITY OF NEWPORT BEACH, CA 92660

SHEET
10
OF
12

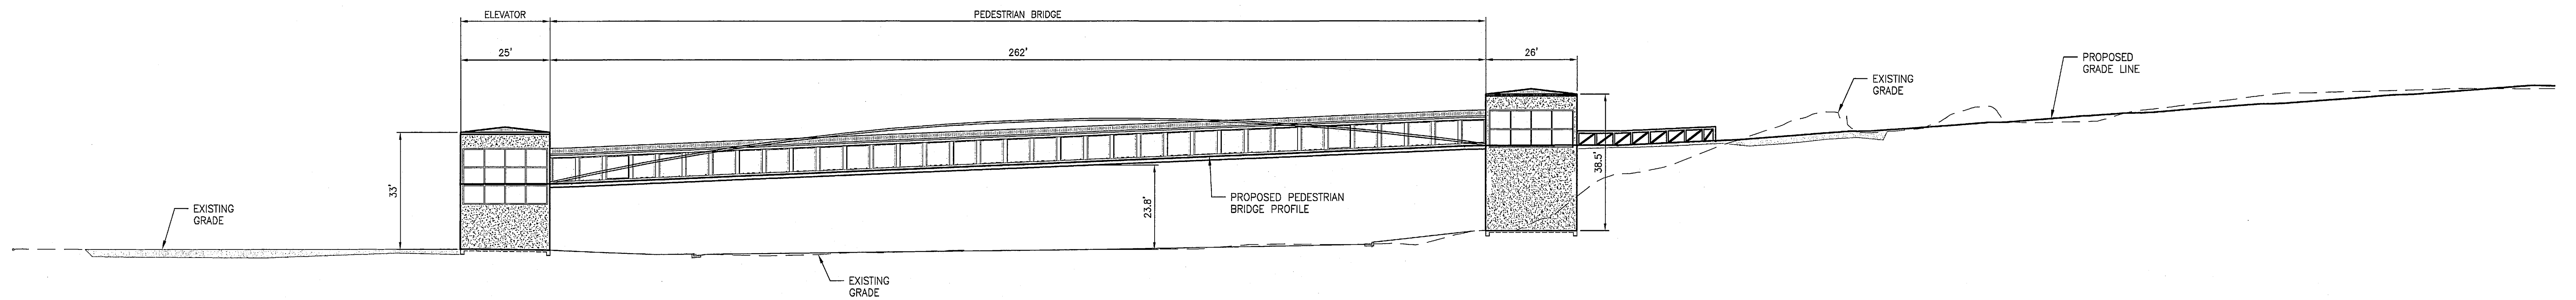

PEDESTRIAN BRIDGE PROFILE A
SCALE: 1"=20'

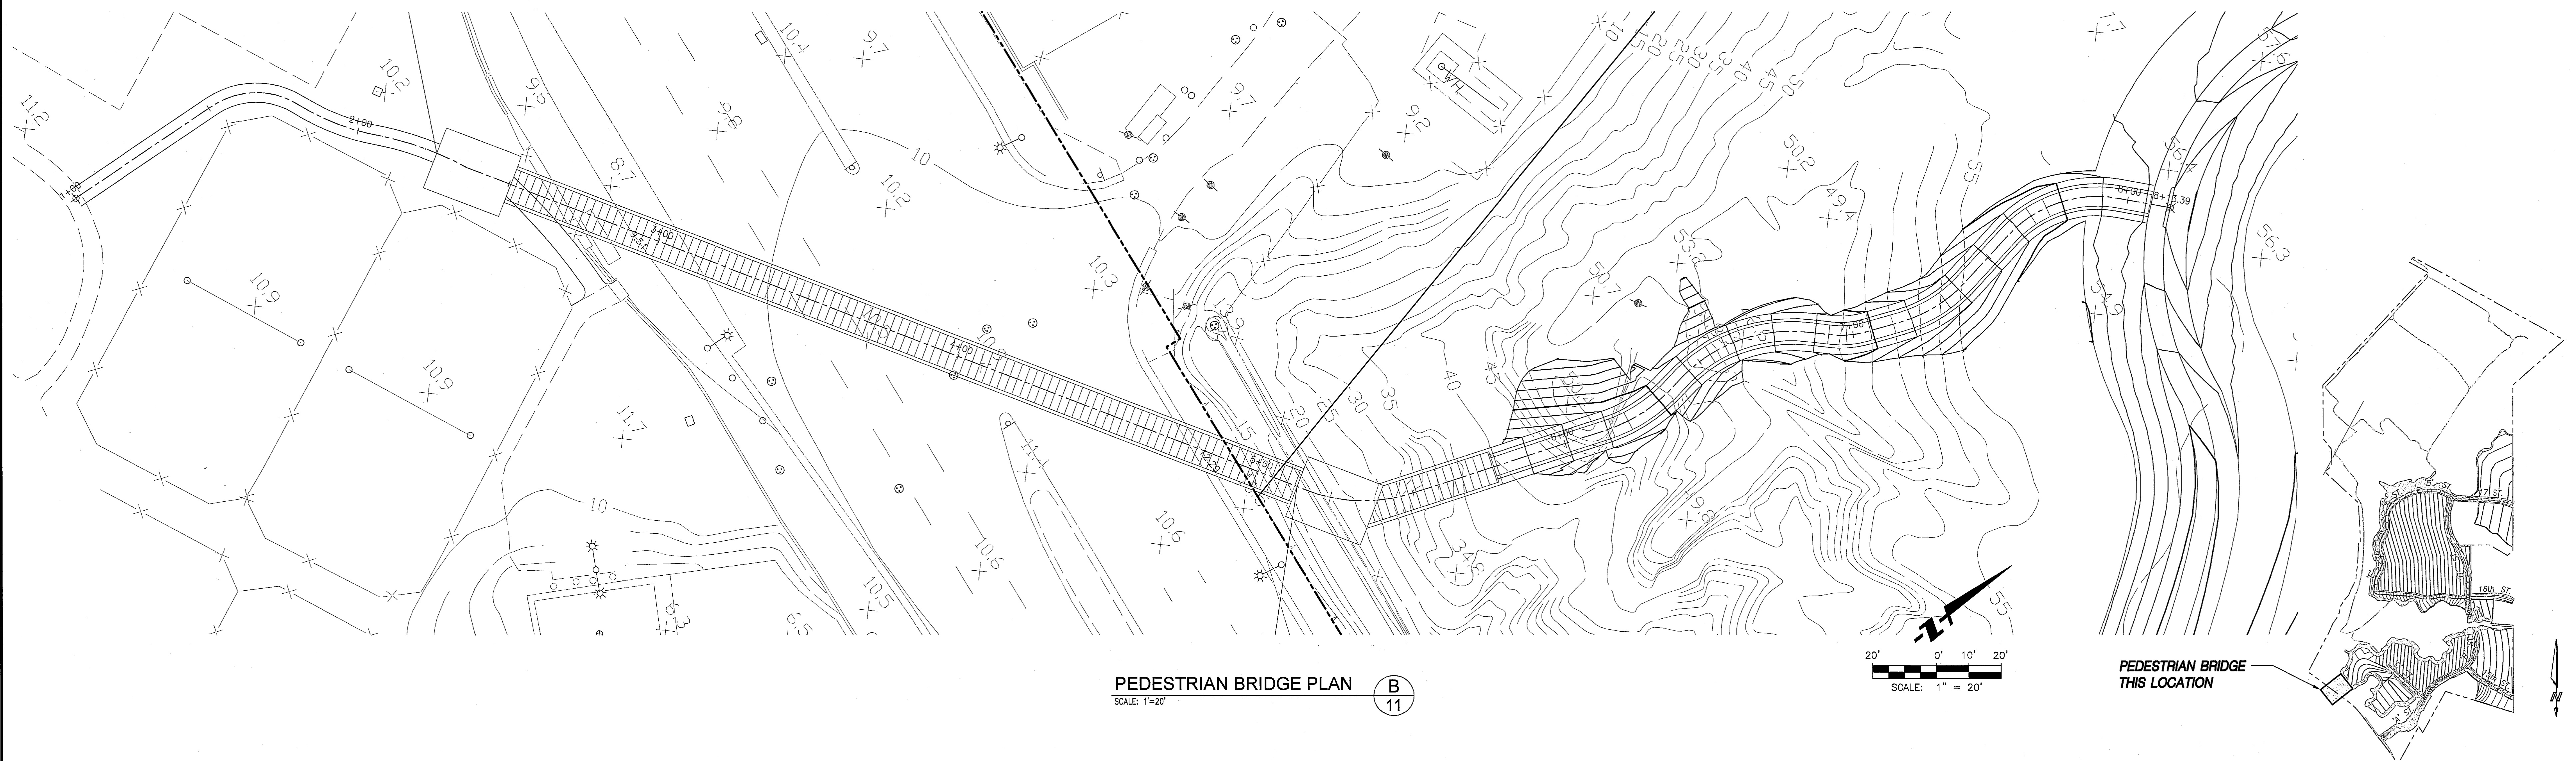


PEDESTRIAN BRIDGE PLAN B
SCALE: 1"=20'

		DRAWN BY: FDR	
		DESIGNED BY: DKB	
		CHECKED BY: JO	
NO.	DATE	REVISIONS	APPROVED



GRADING PLAN
TENTATIVE TRACT MAP NO.17308
WEST COAST HIGHWAY
CITY OF NEWPORT BEACH, CA 92660

SHEET
11
OF
12

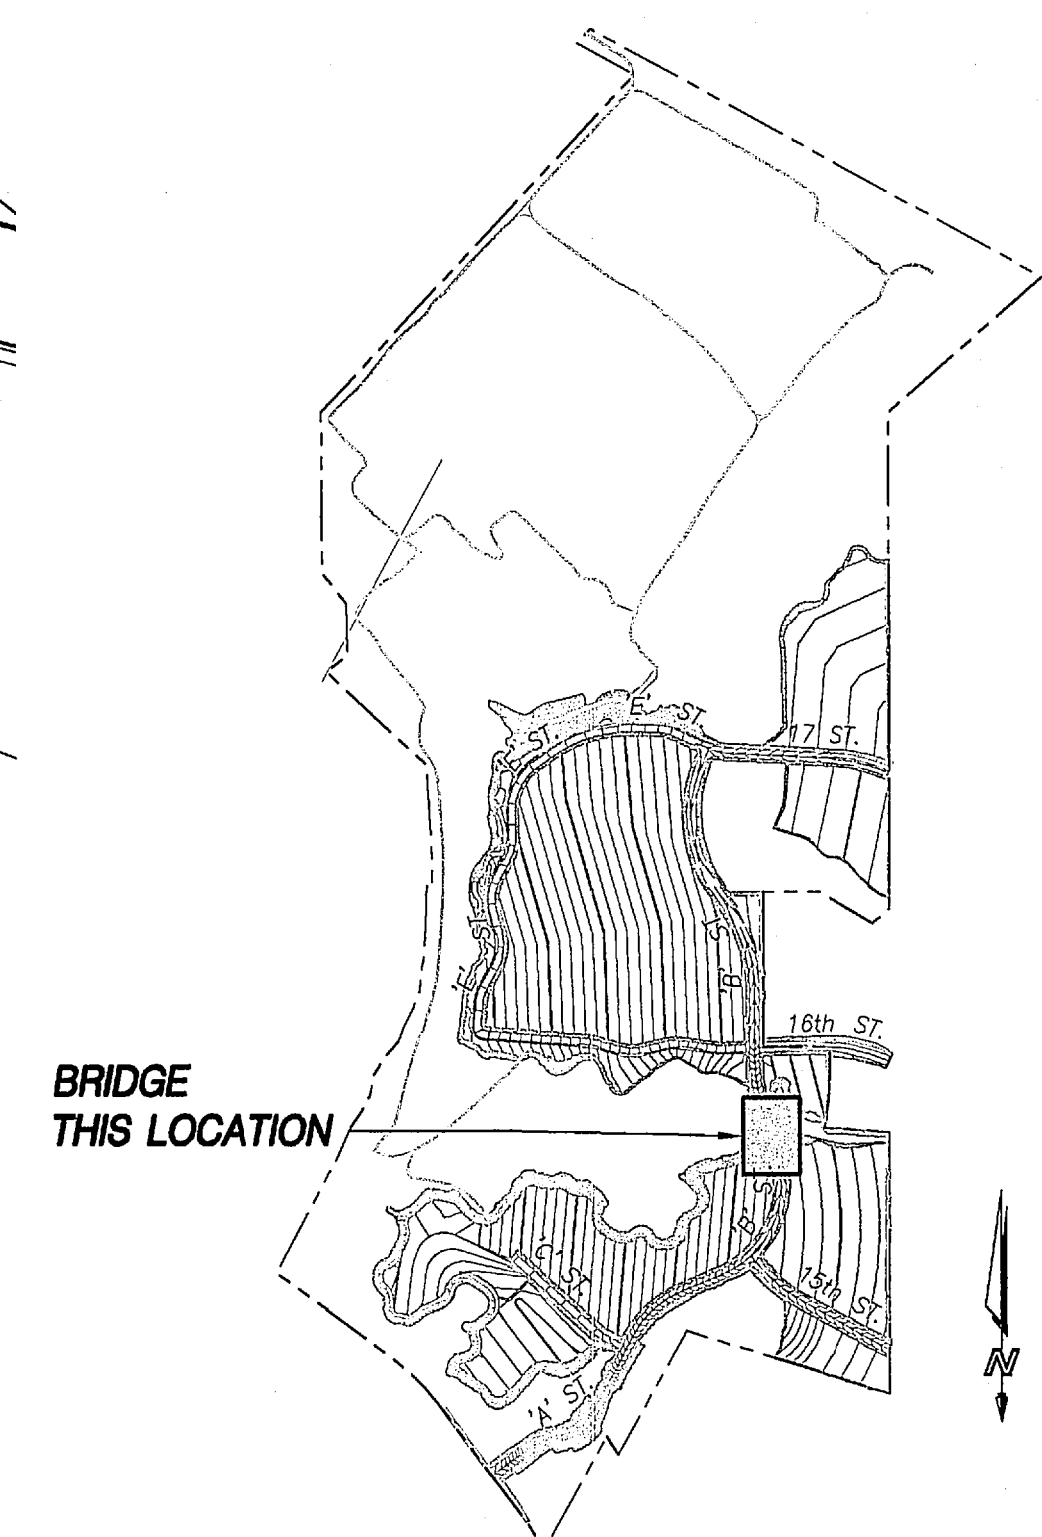

FUSCOE
ENGINEERING

16795 Von Karman, Suite 100
Irvine, California 92606
tel 949.474.1960 • fax 949.474.5315
www.fuscoe.com

GRADING PLAN

TENTATIVE TRACT MAP NO.17308

WEST COAST HIGHWAY

CITY OF NEWPORT BEACH, CA 92660

HEET

12

OF

12