


SECTION G-G
Resort Colony Road

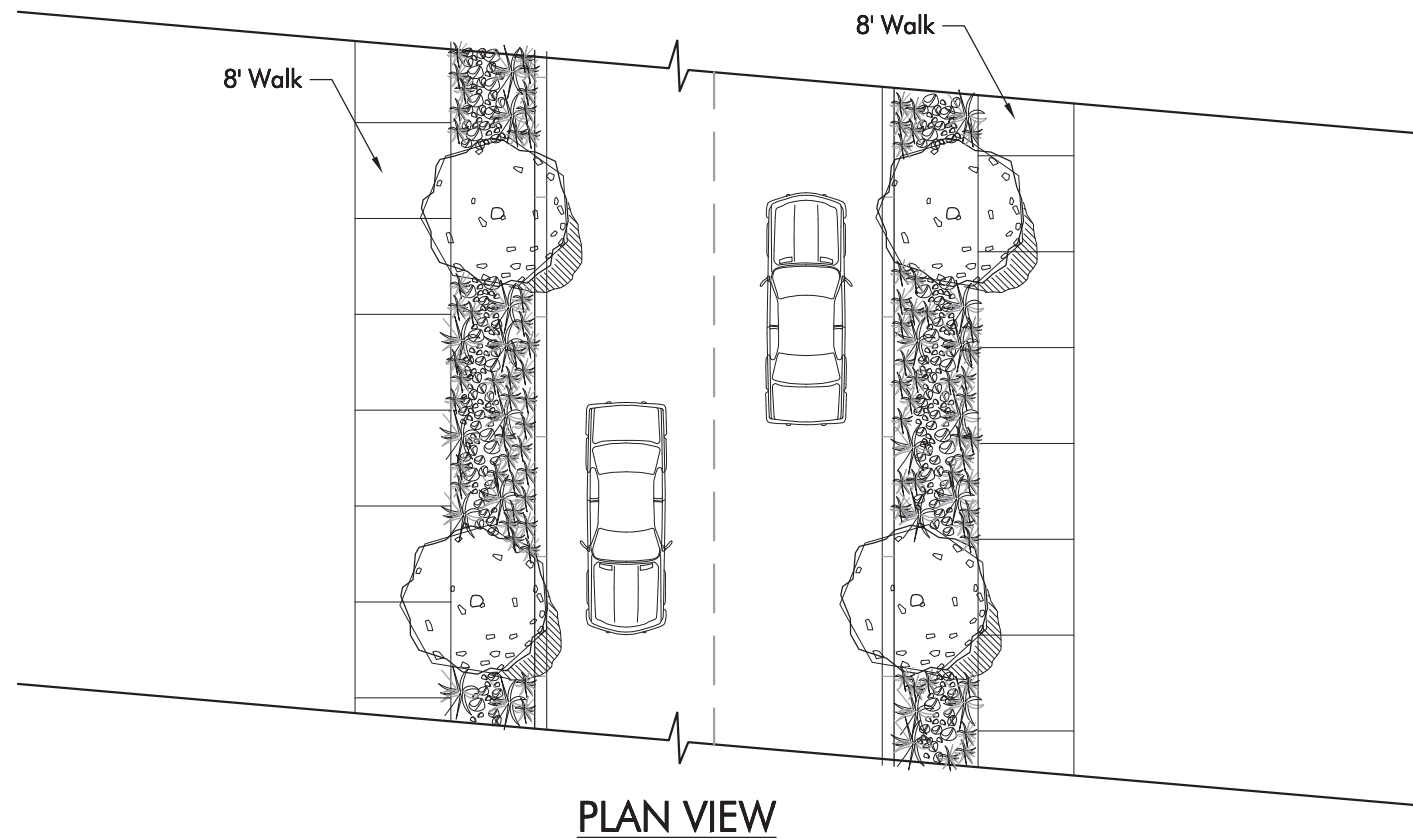

LEGEND

- Small Boulders and Rock Material / Rubble
- Grass
- Grass
- Grass
- Grass
- Shrub
- Natural Shrub
- Street Tree

*** NOTE:**
The design elements shown on this exhibit are conceptual and intended to convey some of the Project's features. Final construction-level solutions will be developed by the Civil Engineer and Landscape Architect in close cooperation with the City of Newport Beach Public Works, Fire, and Planning Departments.