





Aerial Photograph of Existing Conditions



Schematic architecture is for general reference only and is not specifically proposed.

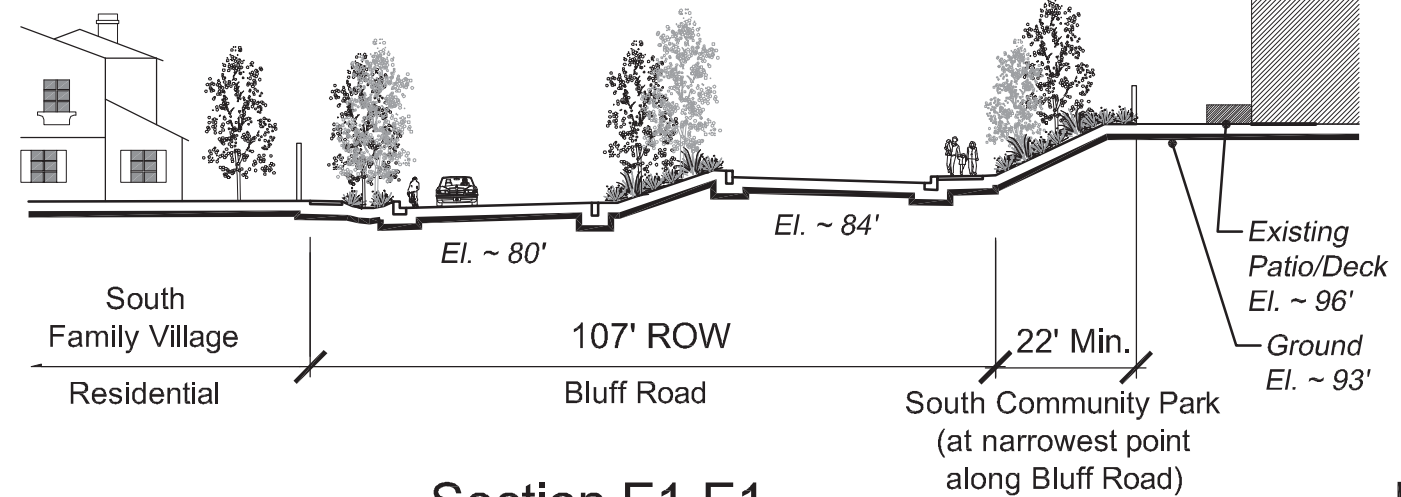


Section E1-E1

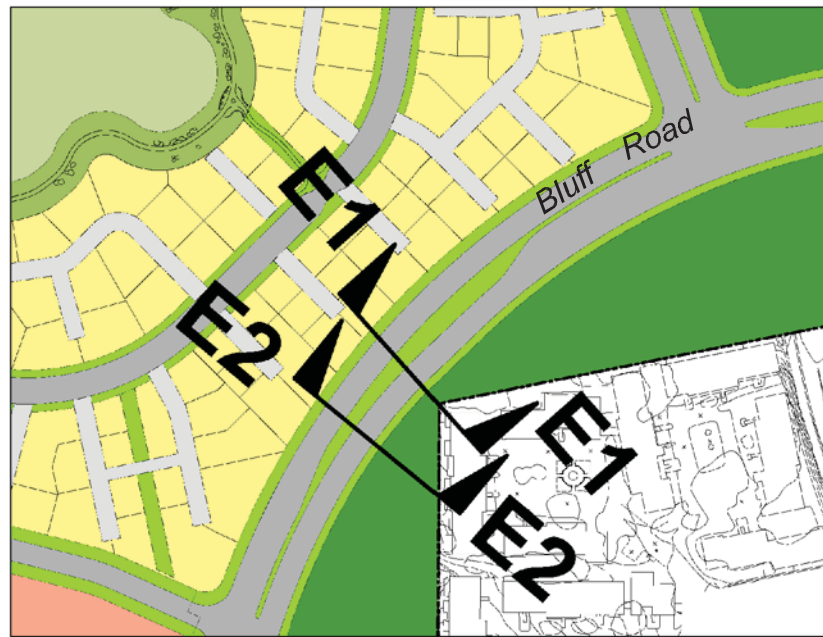

Master Development Plan of Proposed Project



Schematic architecture is for general reference only and is not specifically proposed.

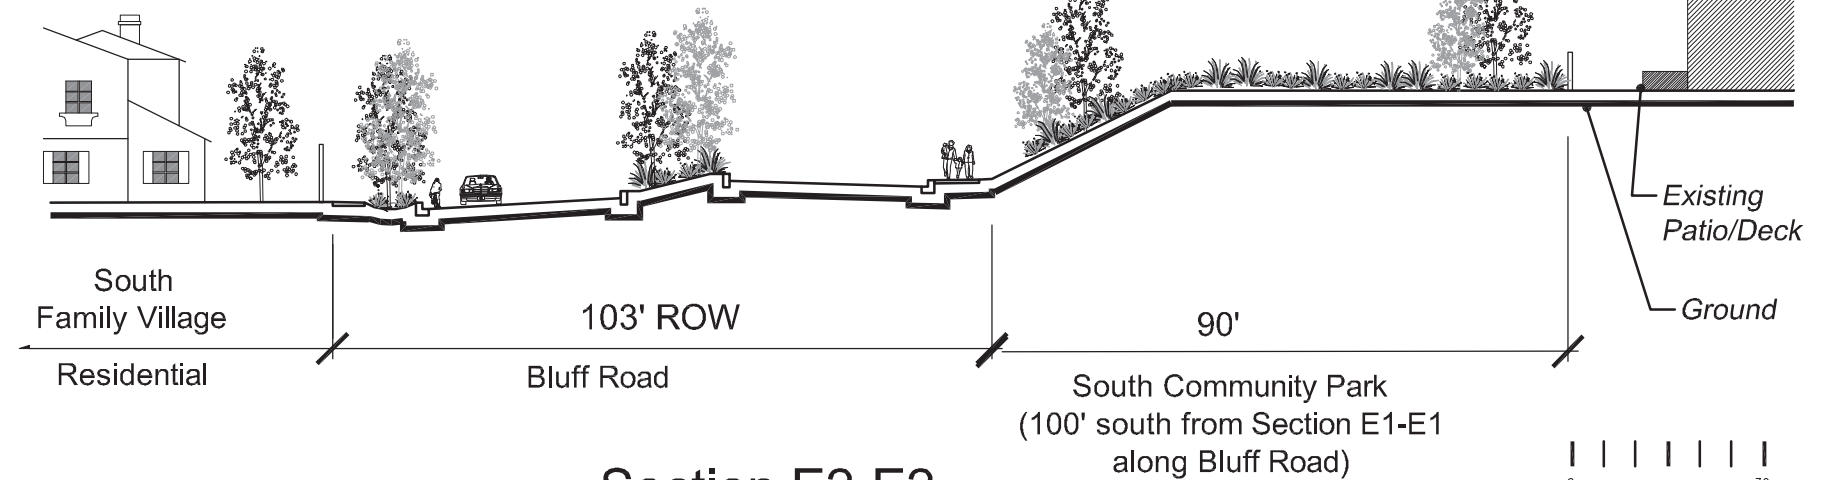

Section E2-E2



Section E1-E1 and Section E2-E2 South Community Park and Bluff Road Interface with Newport Crest Community