







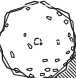


**SECTION C-C**  
**15th Street**

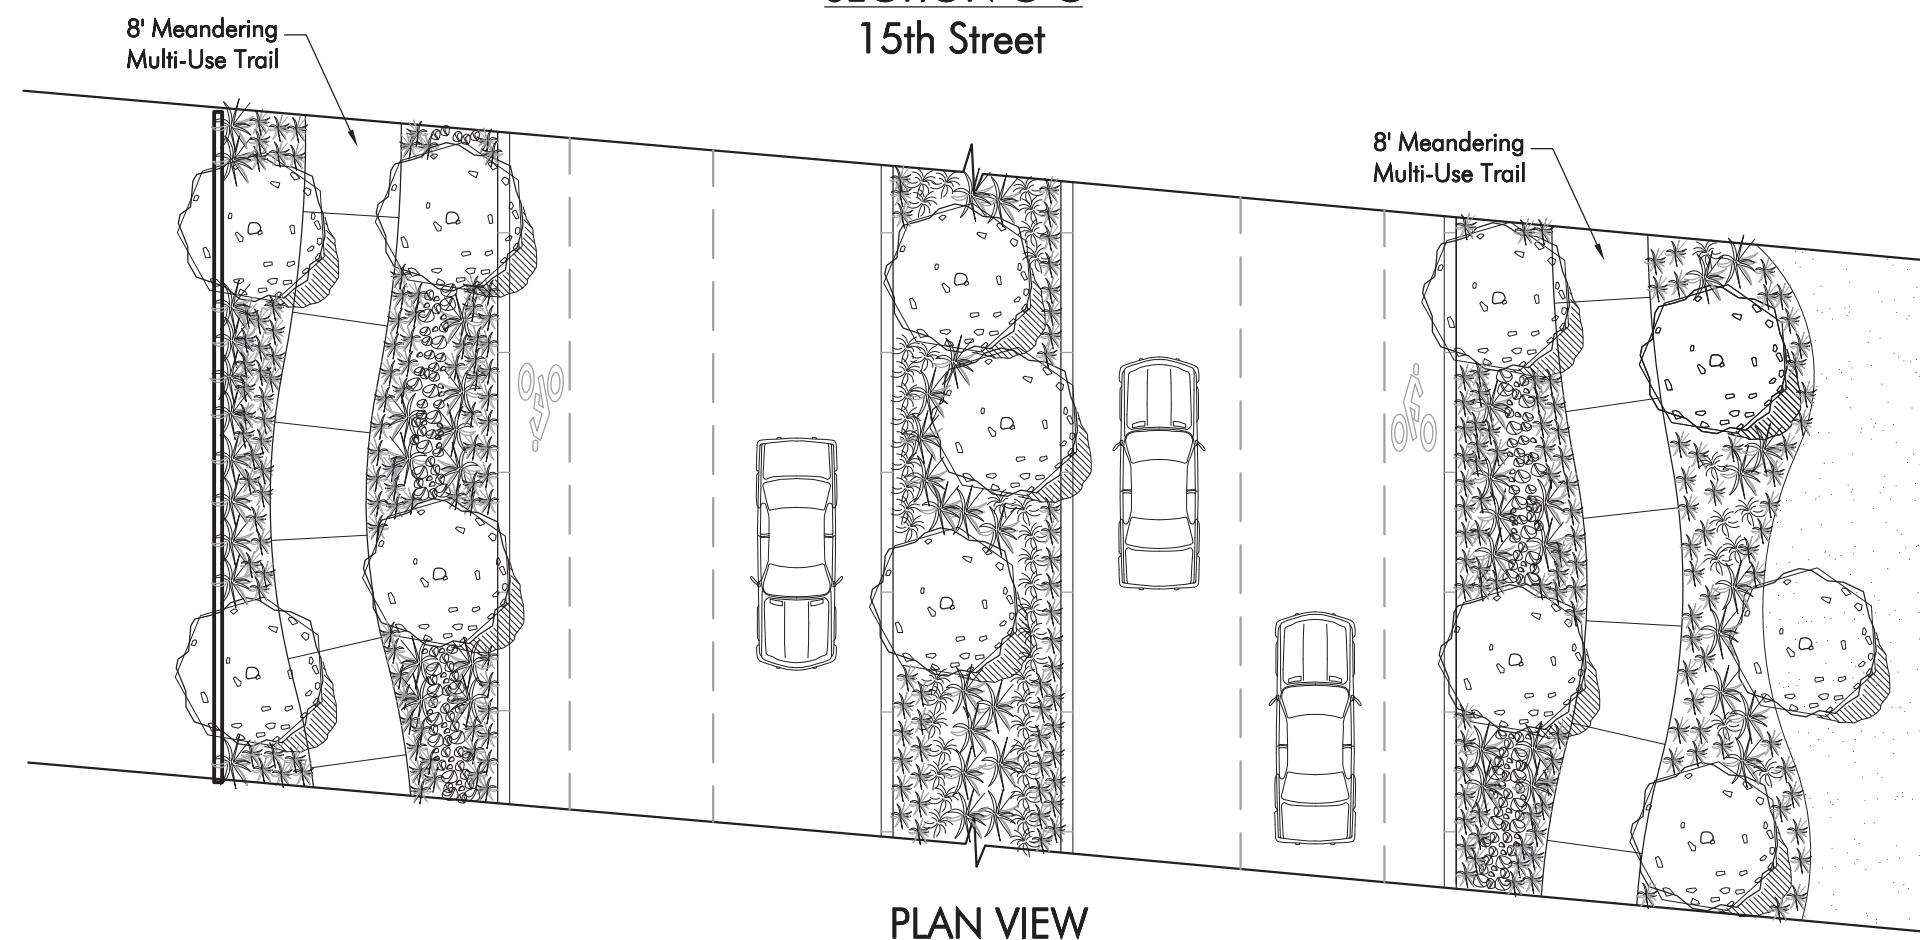

**PLAN VIEW**

**LEGEND**

-  Planting
-  Small Boulders and Rock Material / Rubble
-  Grass
-  Grass
-  Grass
-  Shrub
-  Natural Shrub
-  Street Tree

**\* NOTE:**  
The design elements shown on this exhibit are conceptual and intended to convey some of the Project's features. Final construction-level solutions will be developed by the Civil Engineer and Landscape Architect in close cooperation with the City of Newport Beach Public Works, Fire, and Planning Departments.