

\* MATERIAL TO BE DETERMINED PRIOR TO FINAL DESIGN. DG TO BE CONSIDERED WHEN WALK IS ADJACENT TO PARKS OR OPEN SPACES




|     |      |           |          |  | DRAWN BY:    |    |
|-----|------|-----------|----------|--|--------------|----|
|     |      |           |          |  | DESIGNED BY: |    |
|     |      |           |          |  | CHECKED BY:  | JO |
| NO. | DATE | REVISIONS | APPROVED |  |              |    |









**TENTATIVE TRACT NO. 17308**

**STREET SECTIONS  
& DETAILS**

**SHEET**  
**2**  
**OF**  
**7**



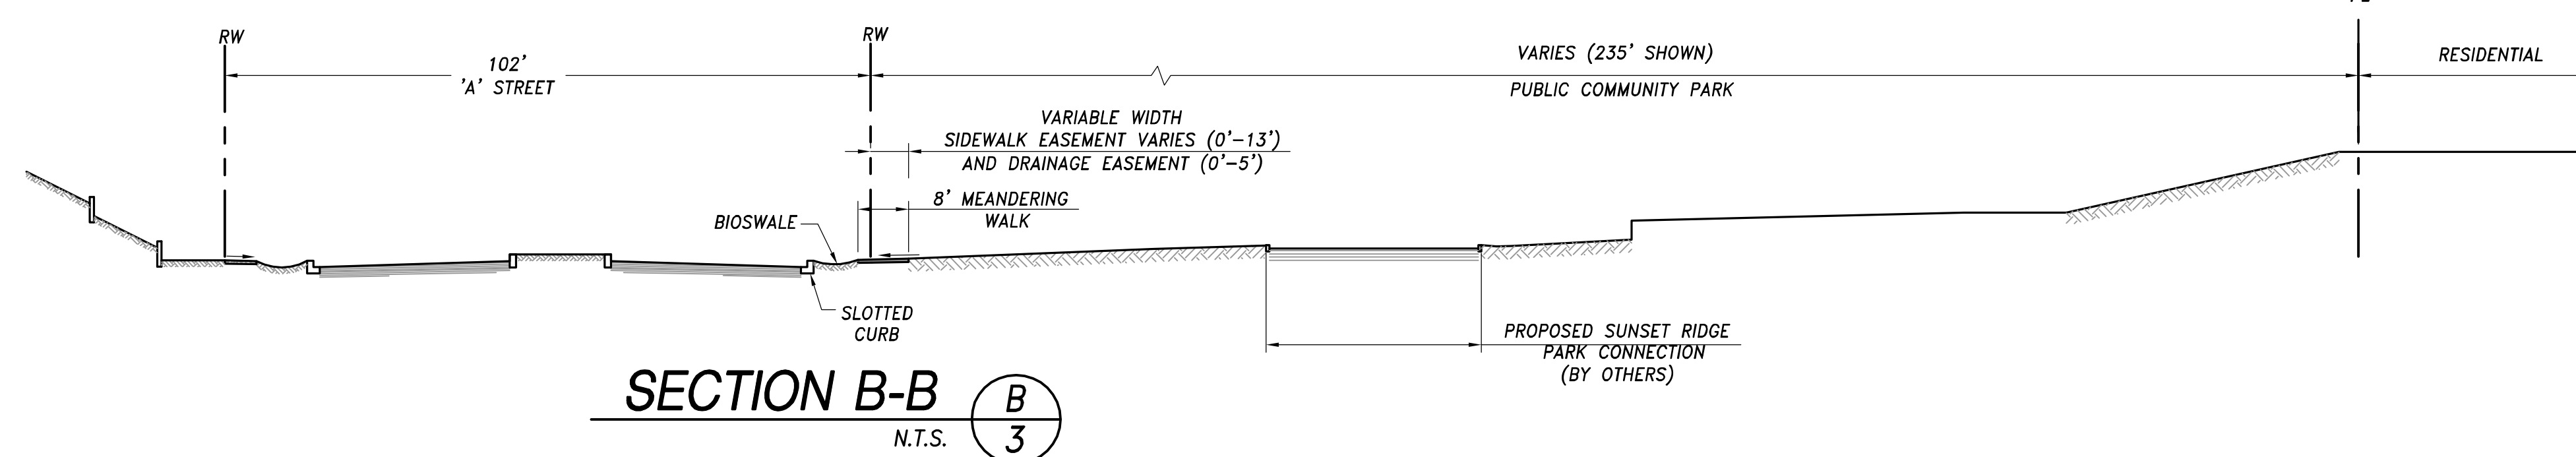
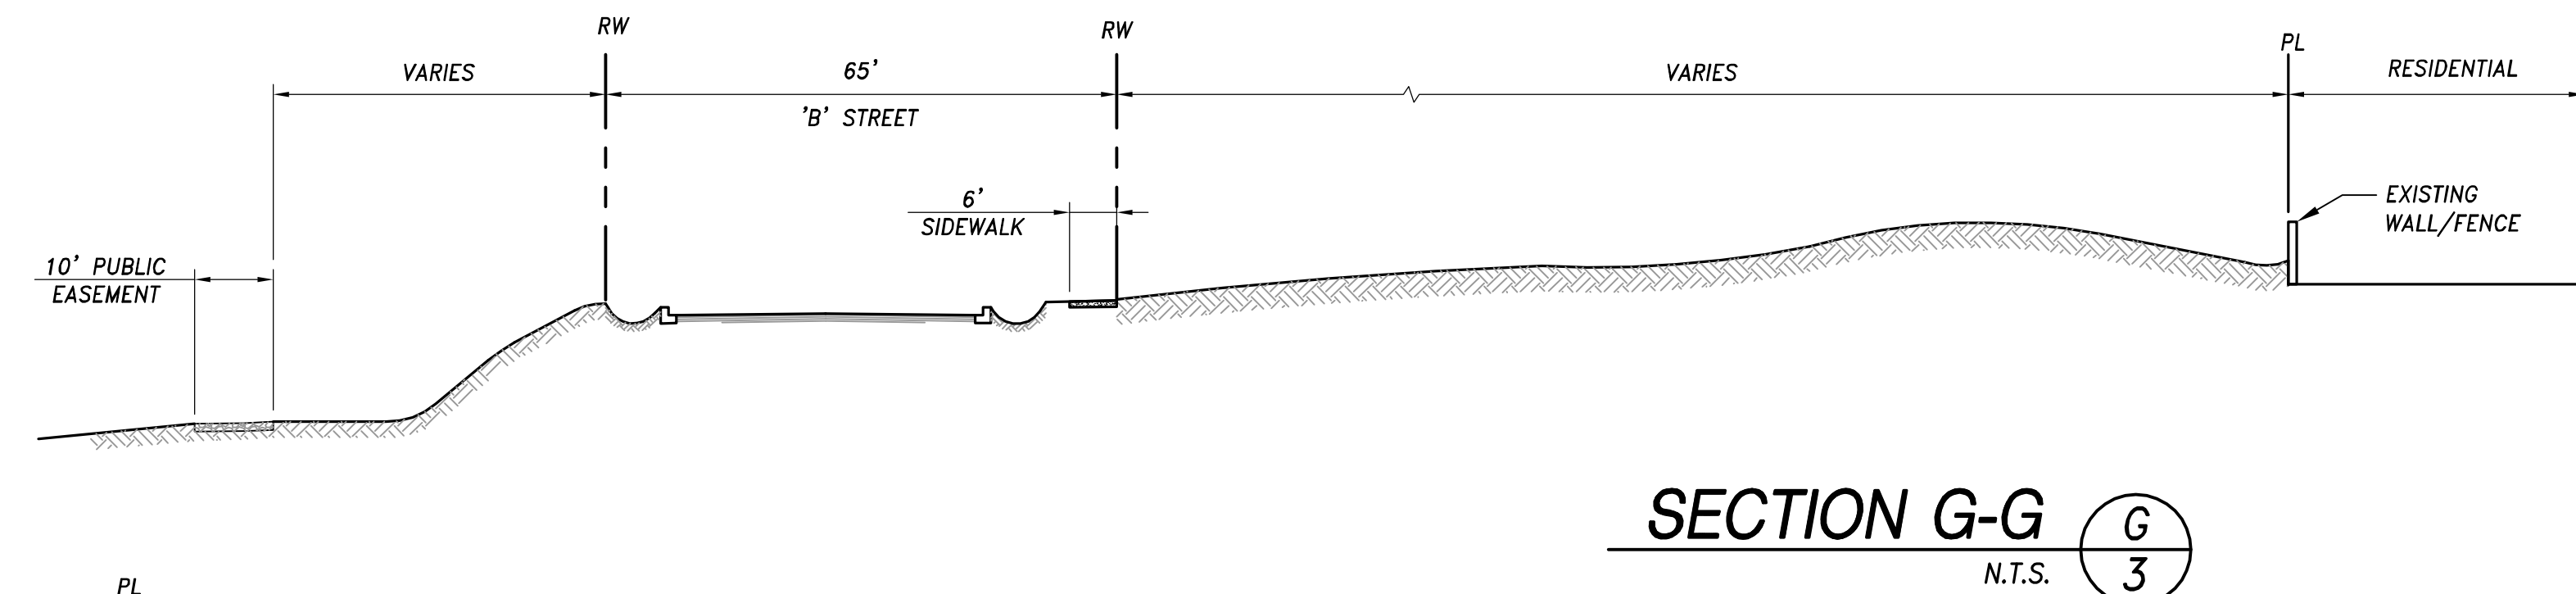
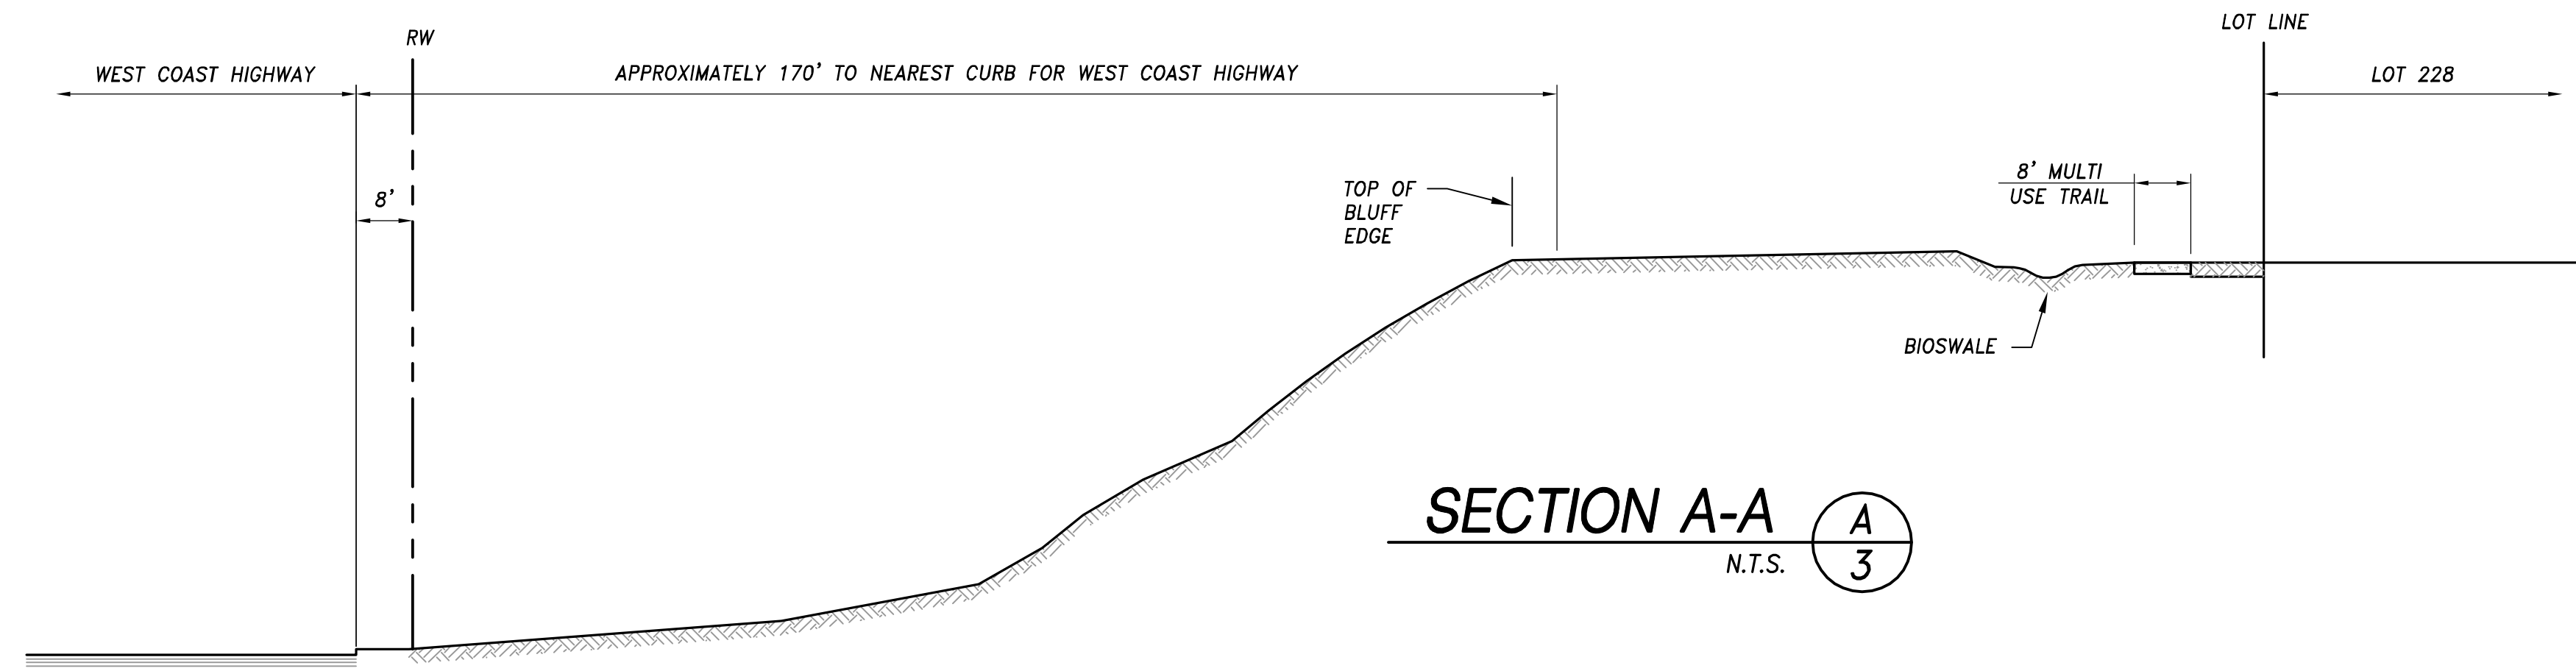


NOTE: REFER TO FIRE AND  
LIFE SAFETY PROGRAM FOR  
FUEL MANAGEMENT ZONES  
AND REQUIREMENTS

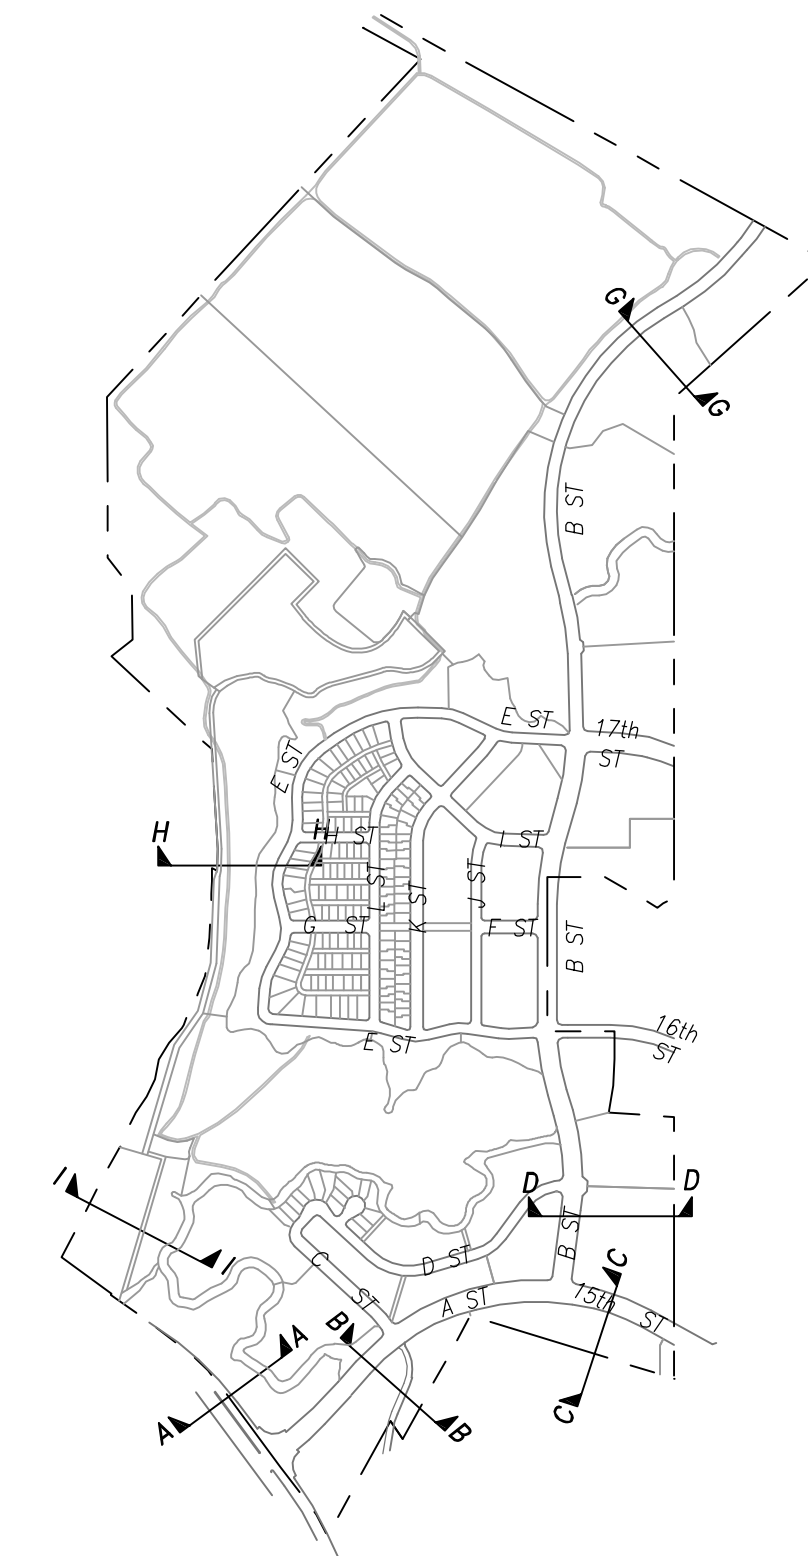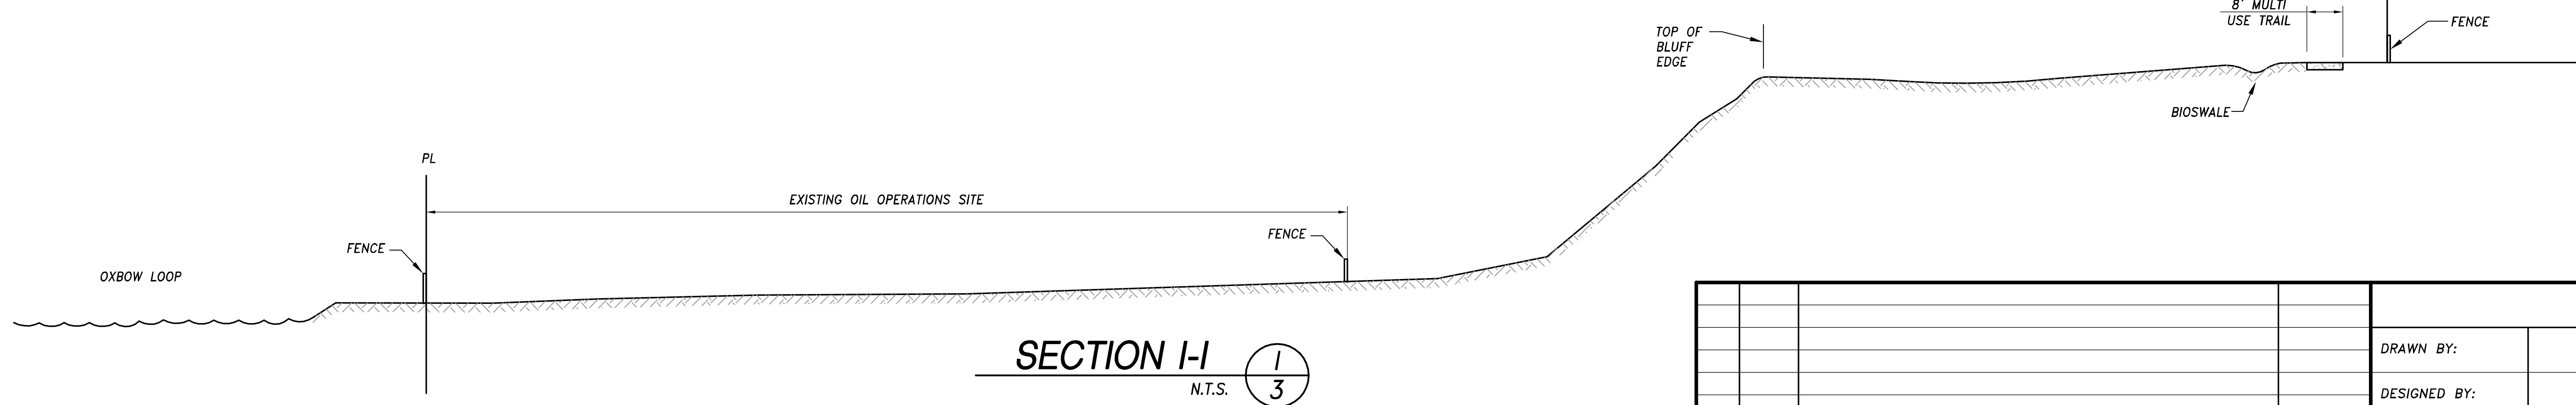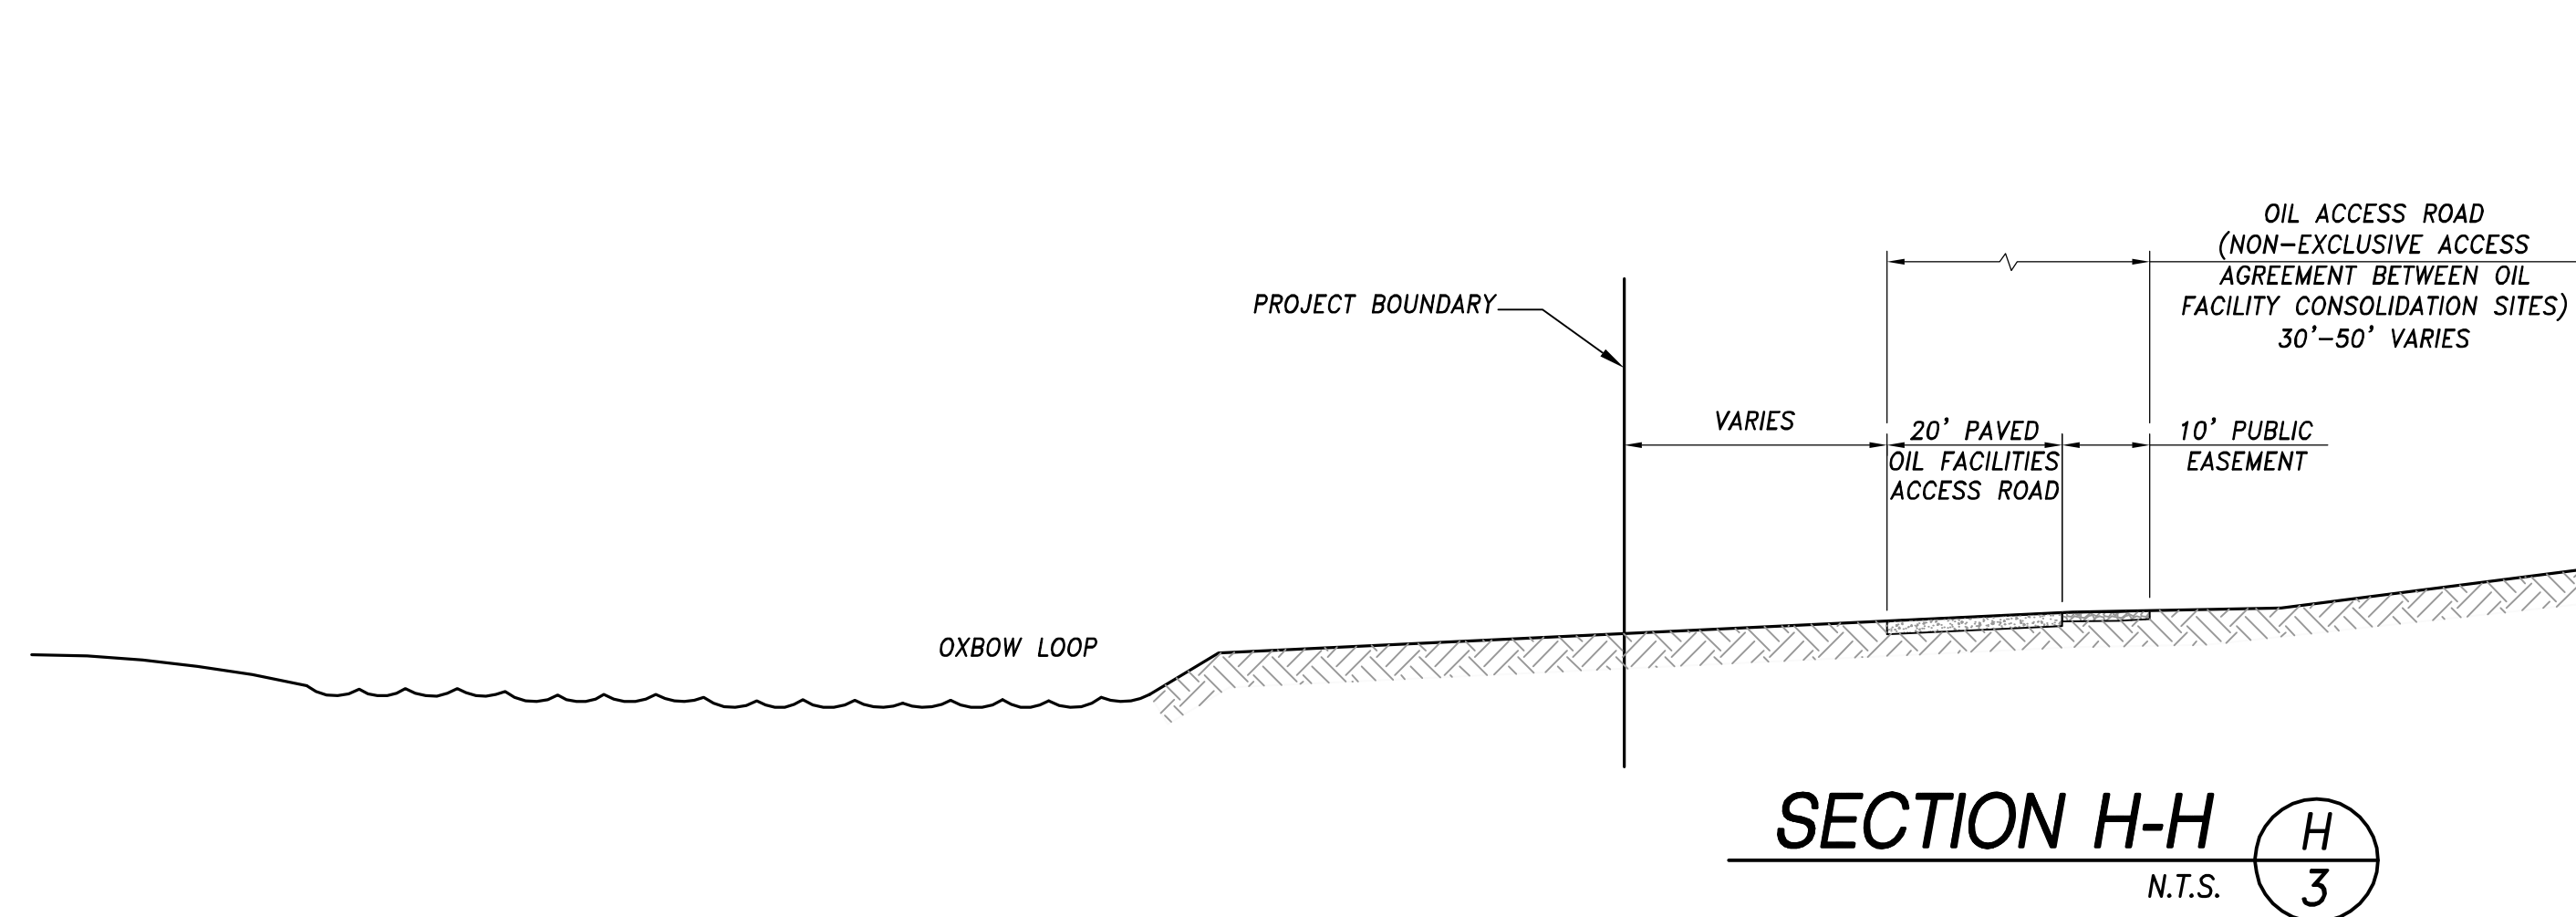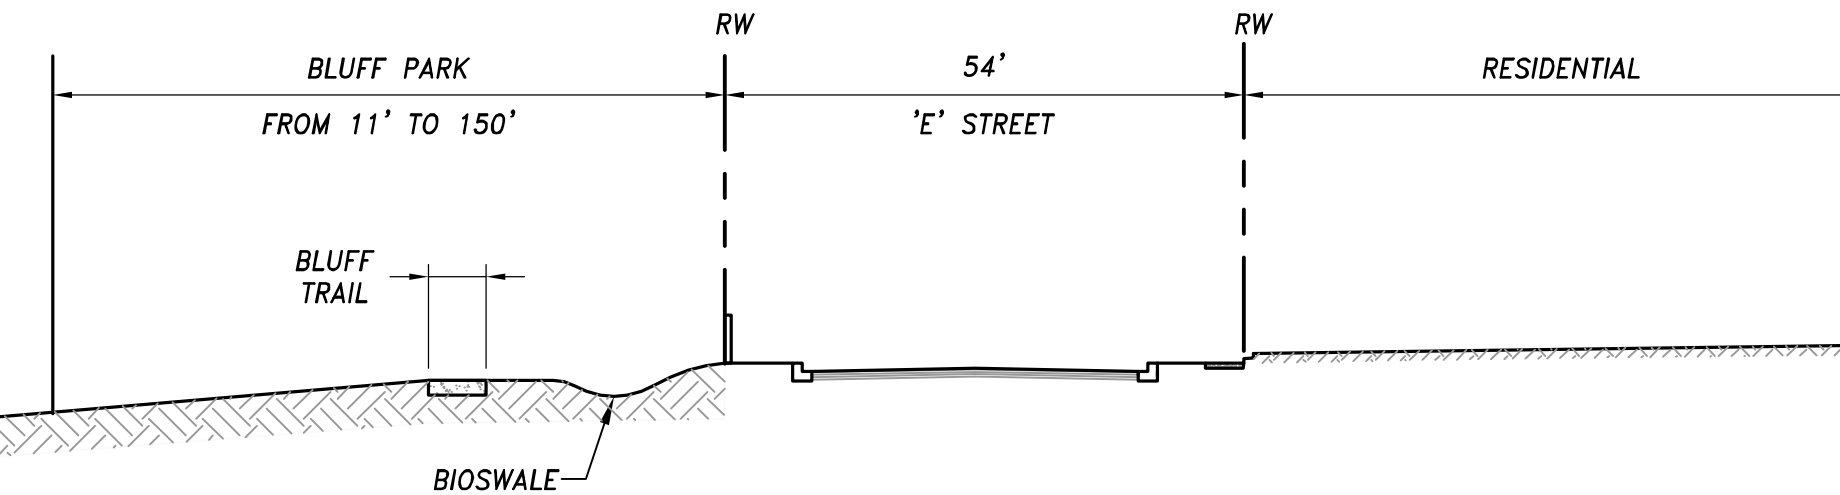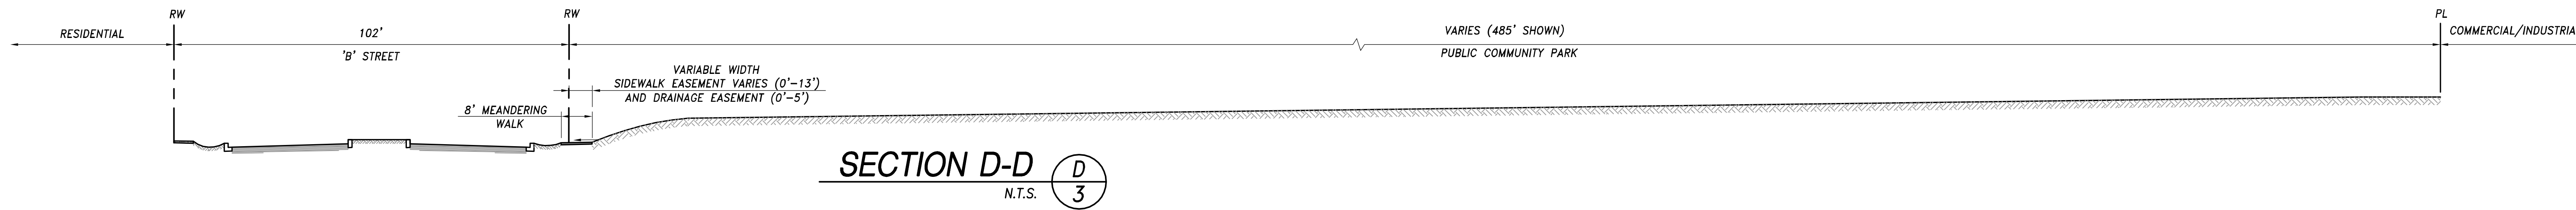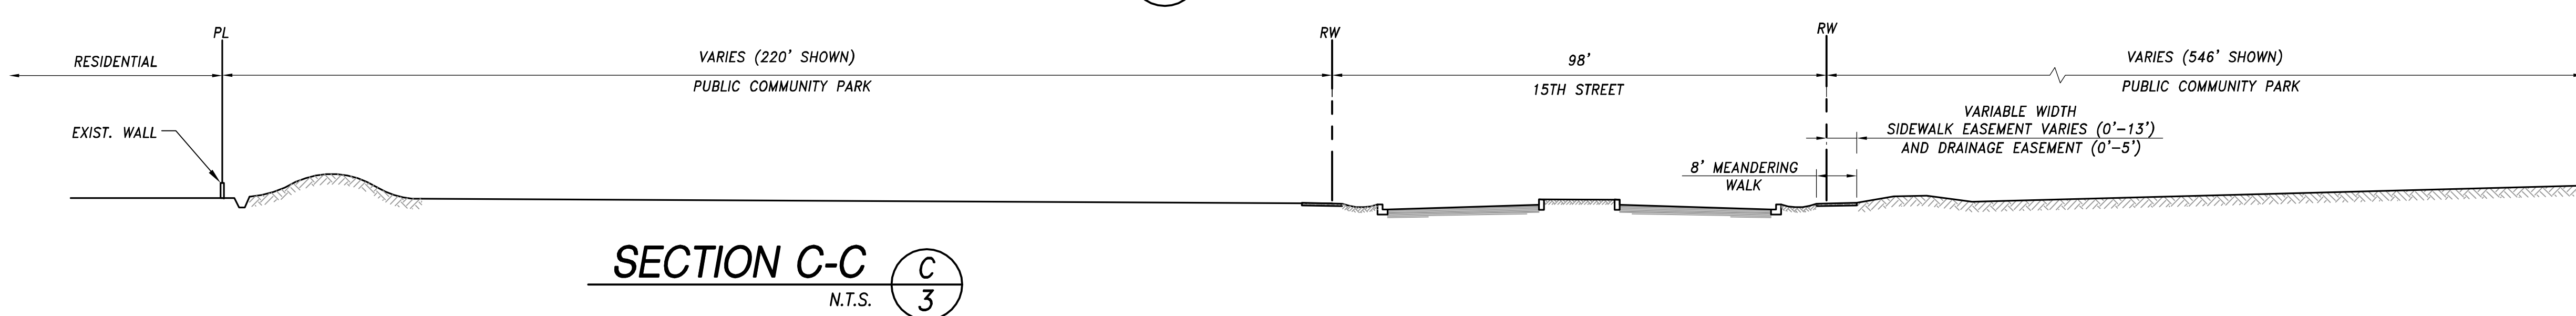



|     |  |      |           |                |           |  |  |   |                                     |
|-----|--|------|-----------|----------------|-----------|--|--|---|-------------------------------------|
| NO. |  | DATE | REVISIONS | APPROVED       | DRAWN BY: |  | <p>16795 Van Korman, Suite 100<br/>Irvine, California 92606<br/>tel 949.474.1960 • fax 949.474.5315<br/>www.fuscoe.com</p> | <b>TENTATIVE TRACT NO. 17308</b><br><b>CROSS SECTIONS</b> | SHEET<br><b>3</b><br>OF<br><b>7</b> |
|     |  |      |           | DESIGNED BY:   |           |  |  |   |                                     |
|     |  |      |           | CHECKED BY: JO |           |  |  |   |                                     |
|     |  |      |           |                |           |  |  |   |                                     |



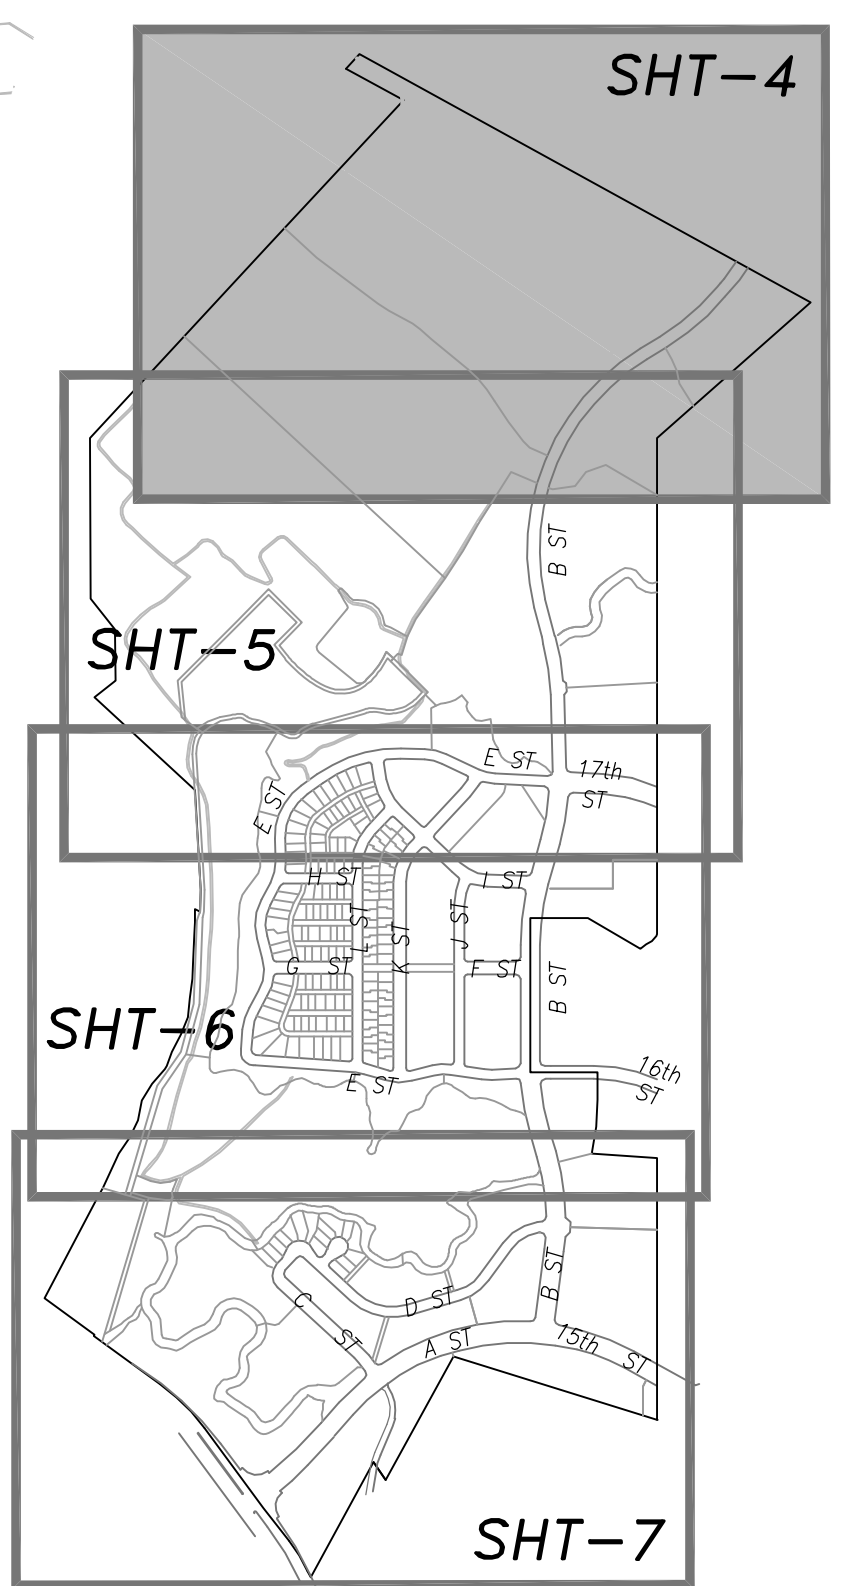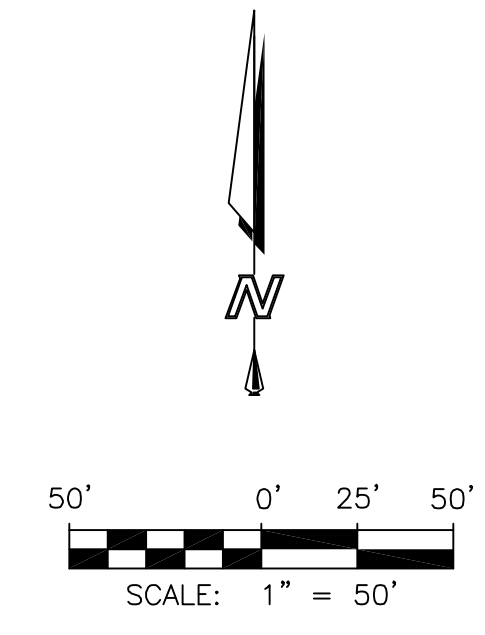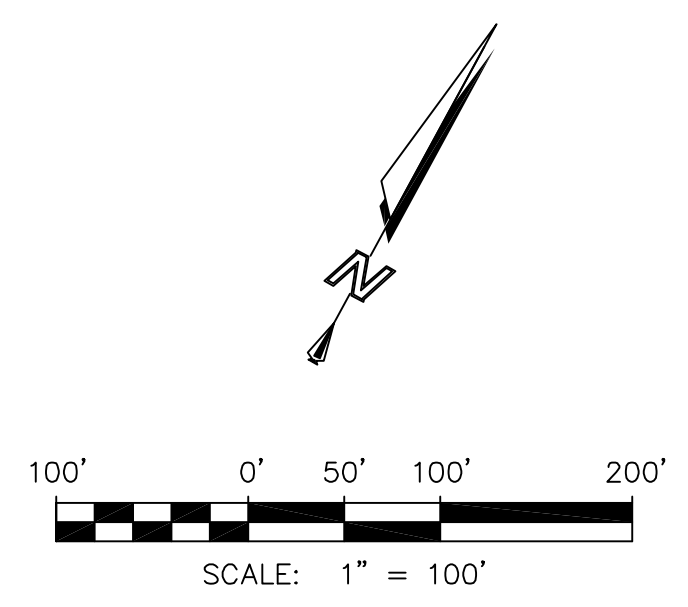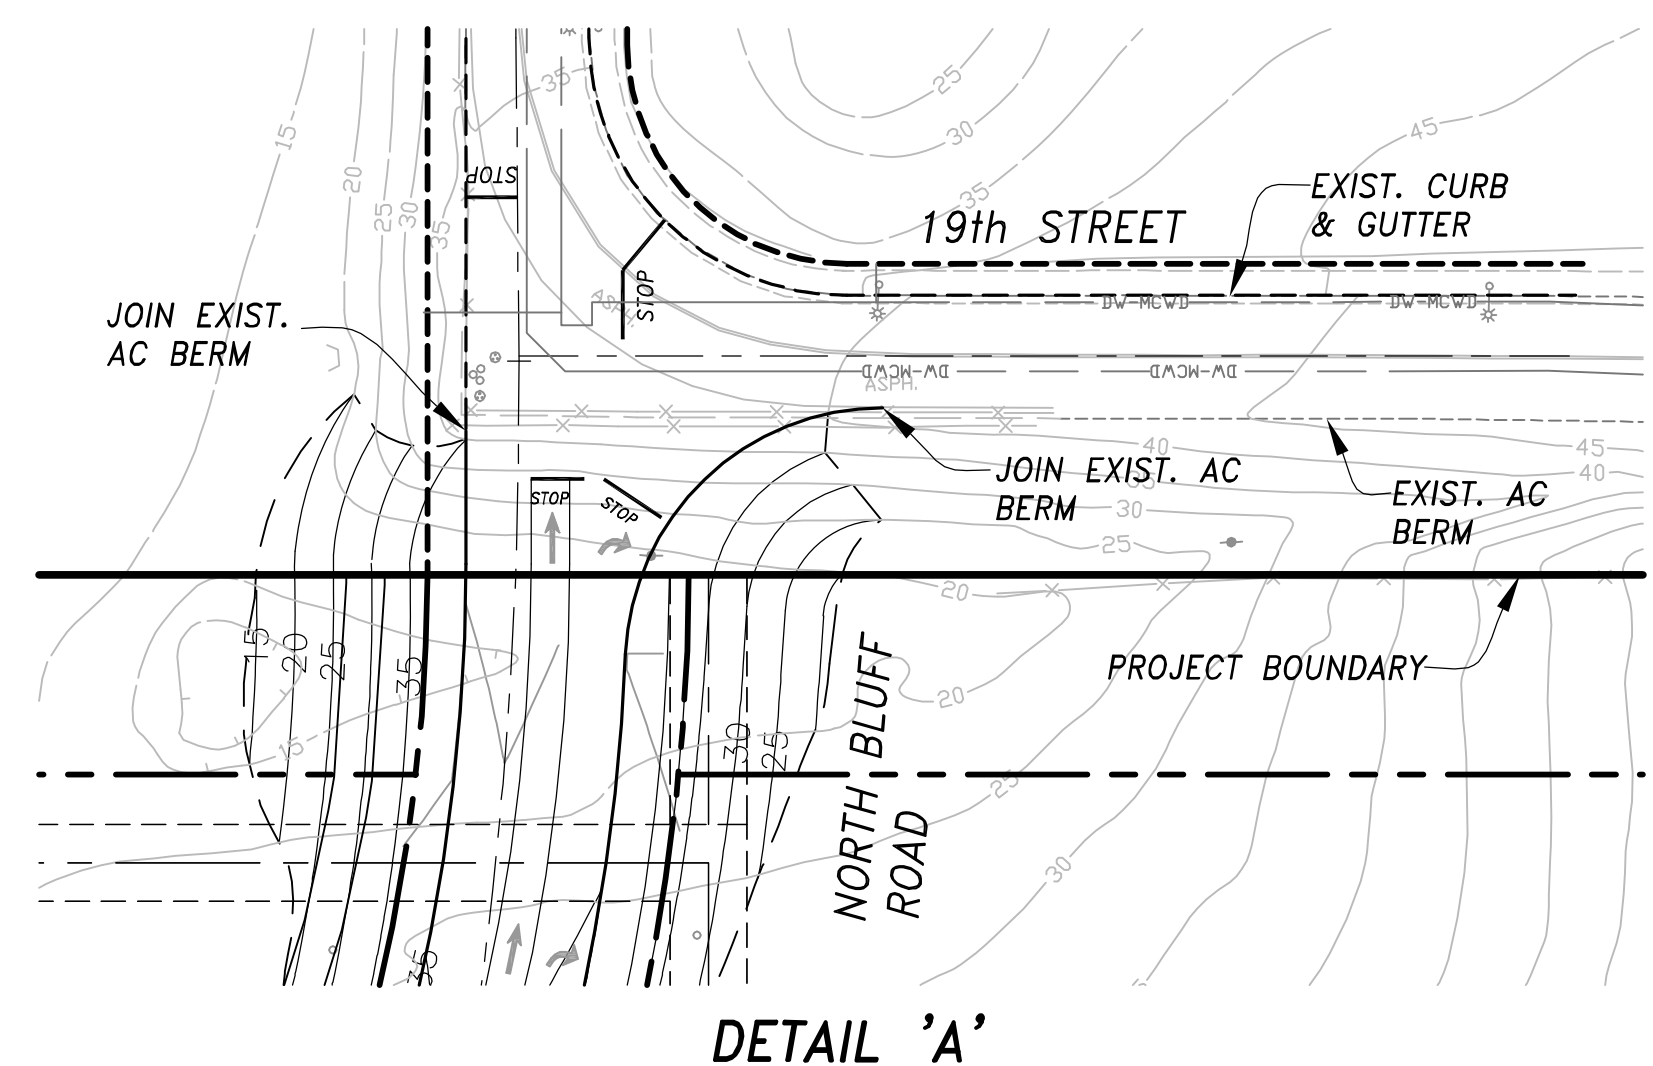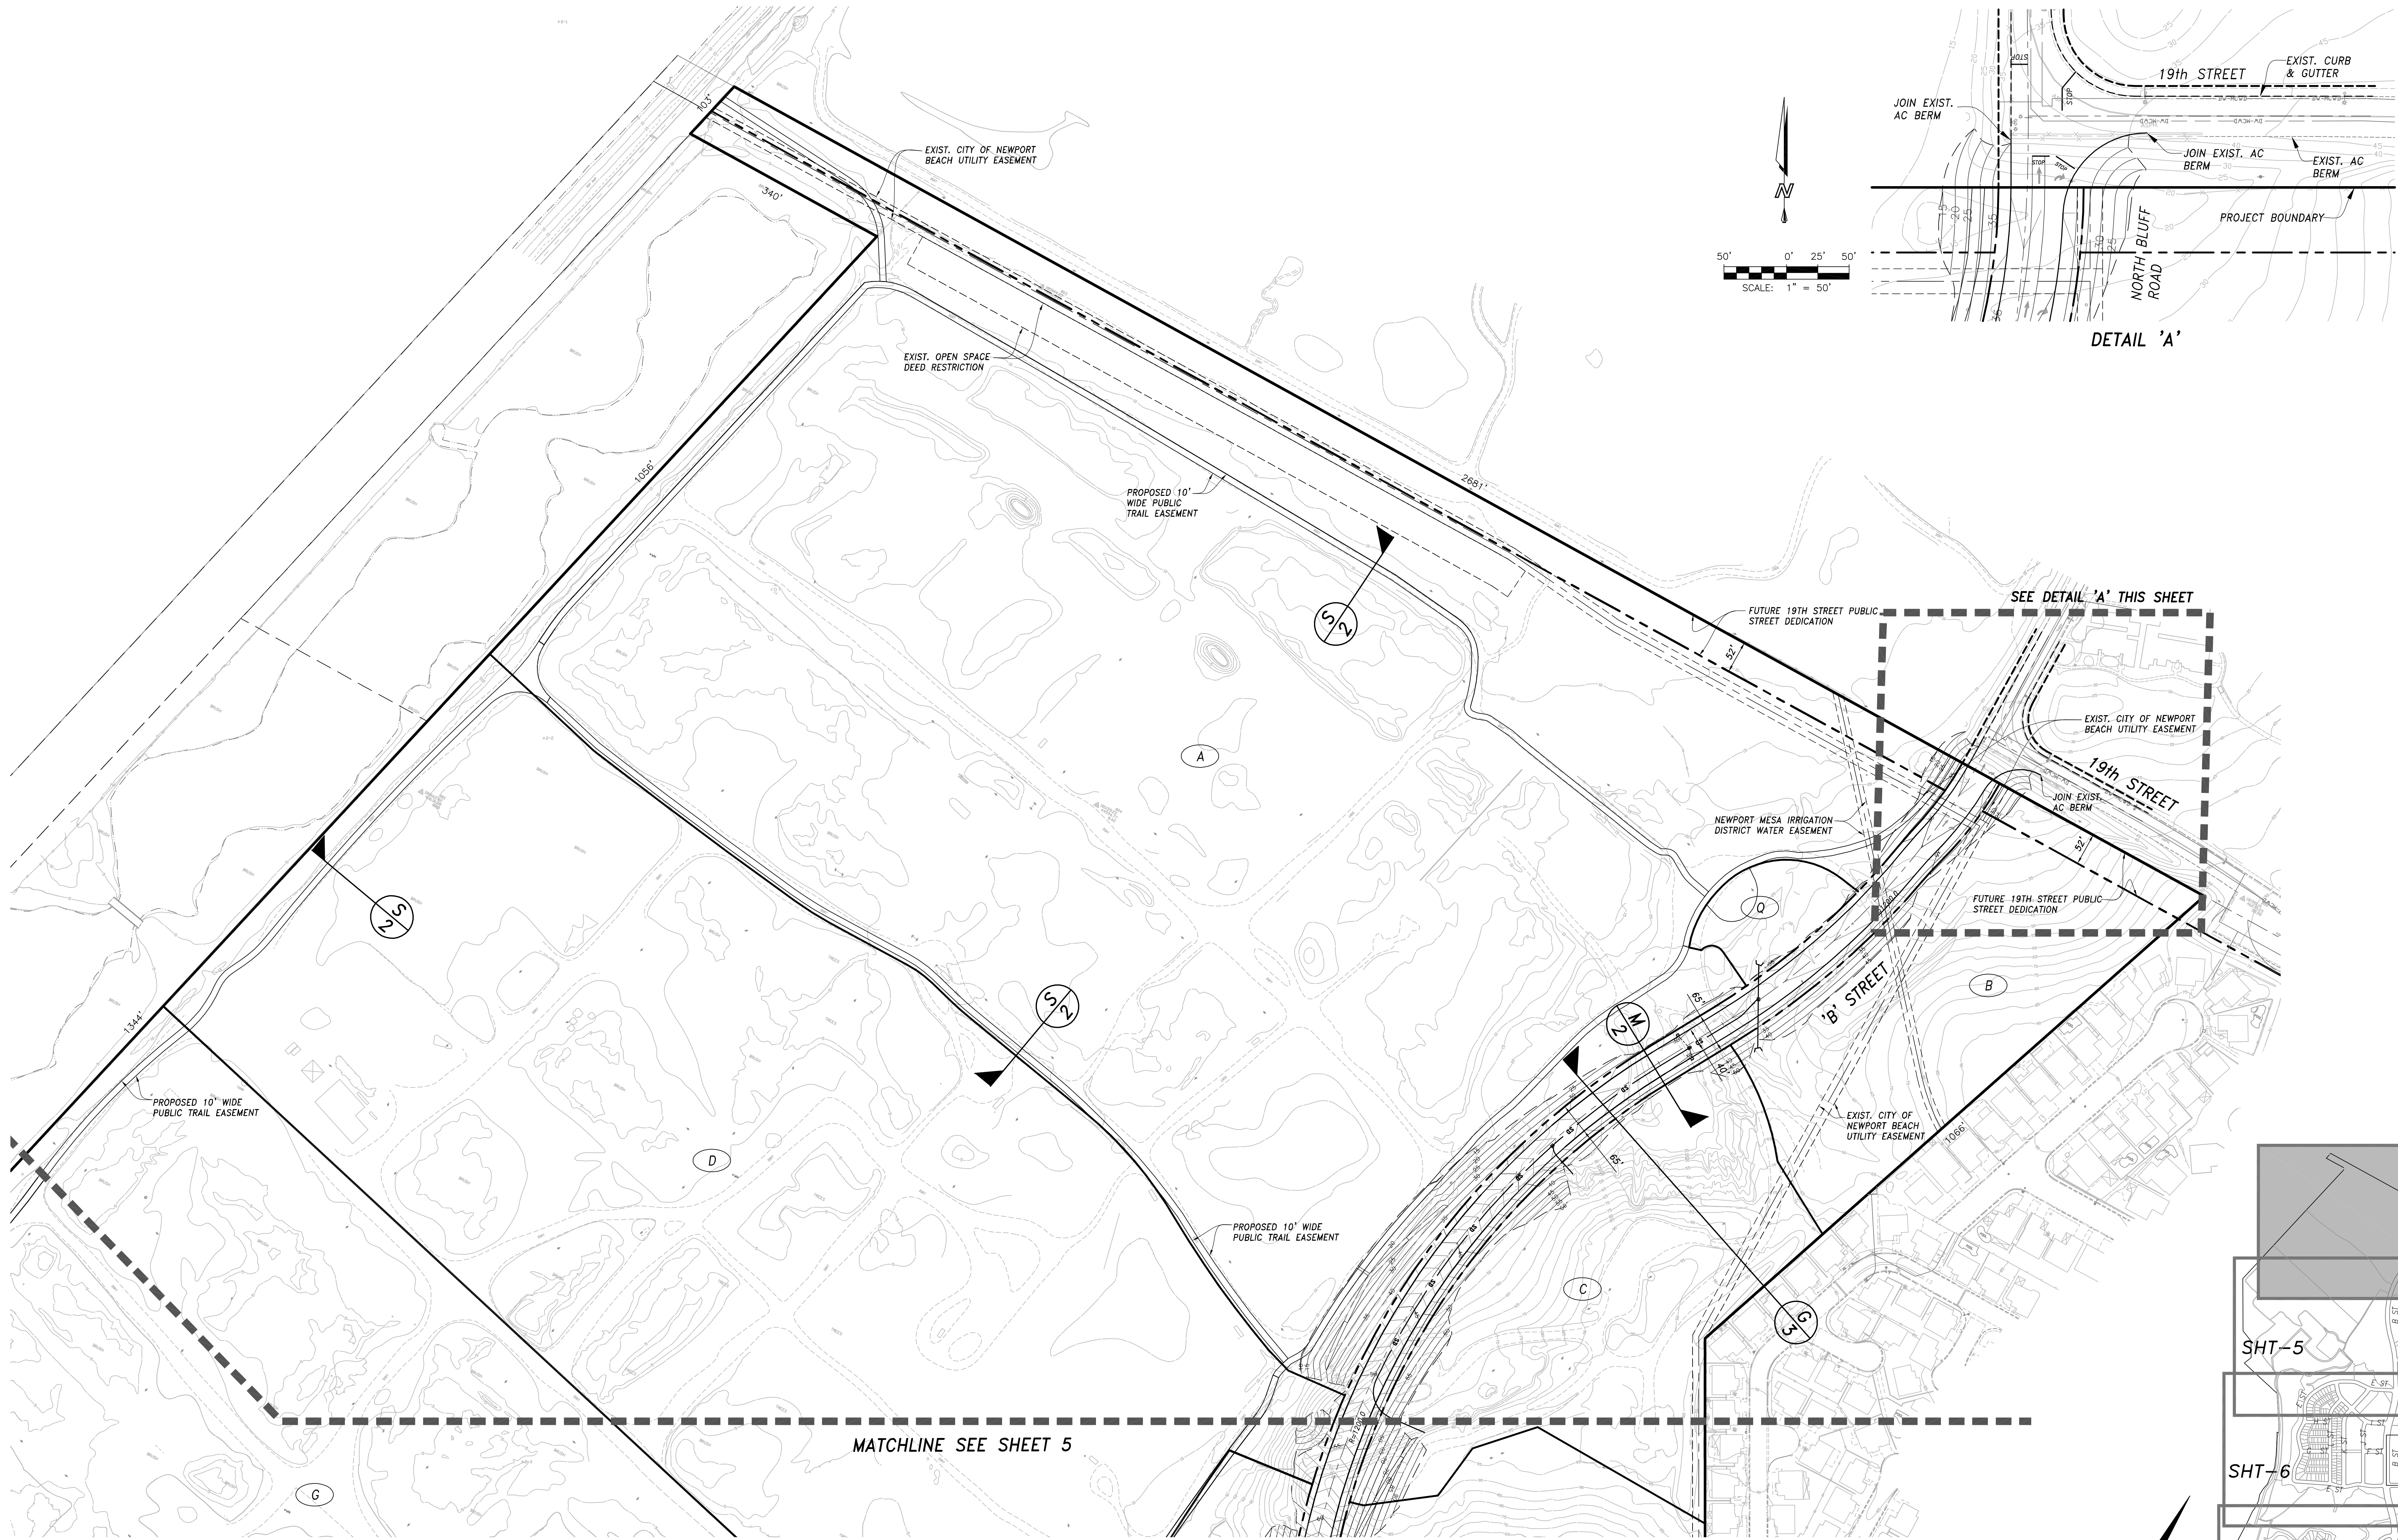


| |
|---|
| |
|---|





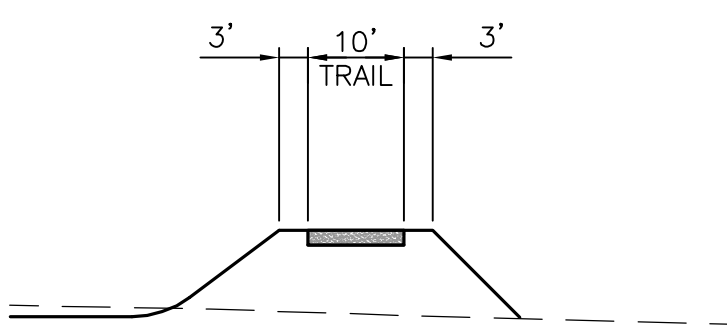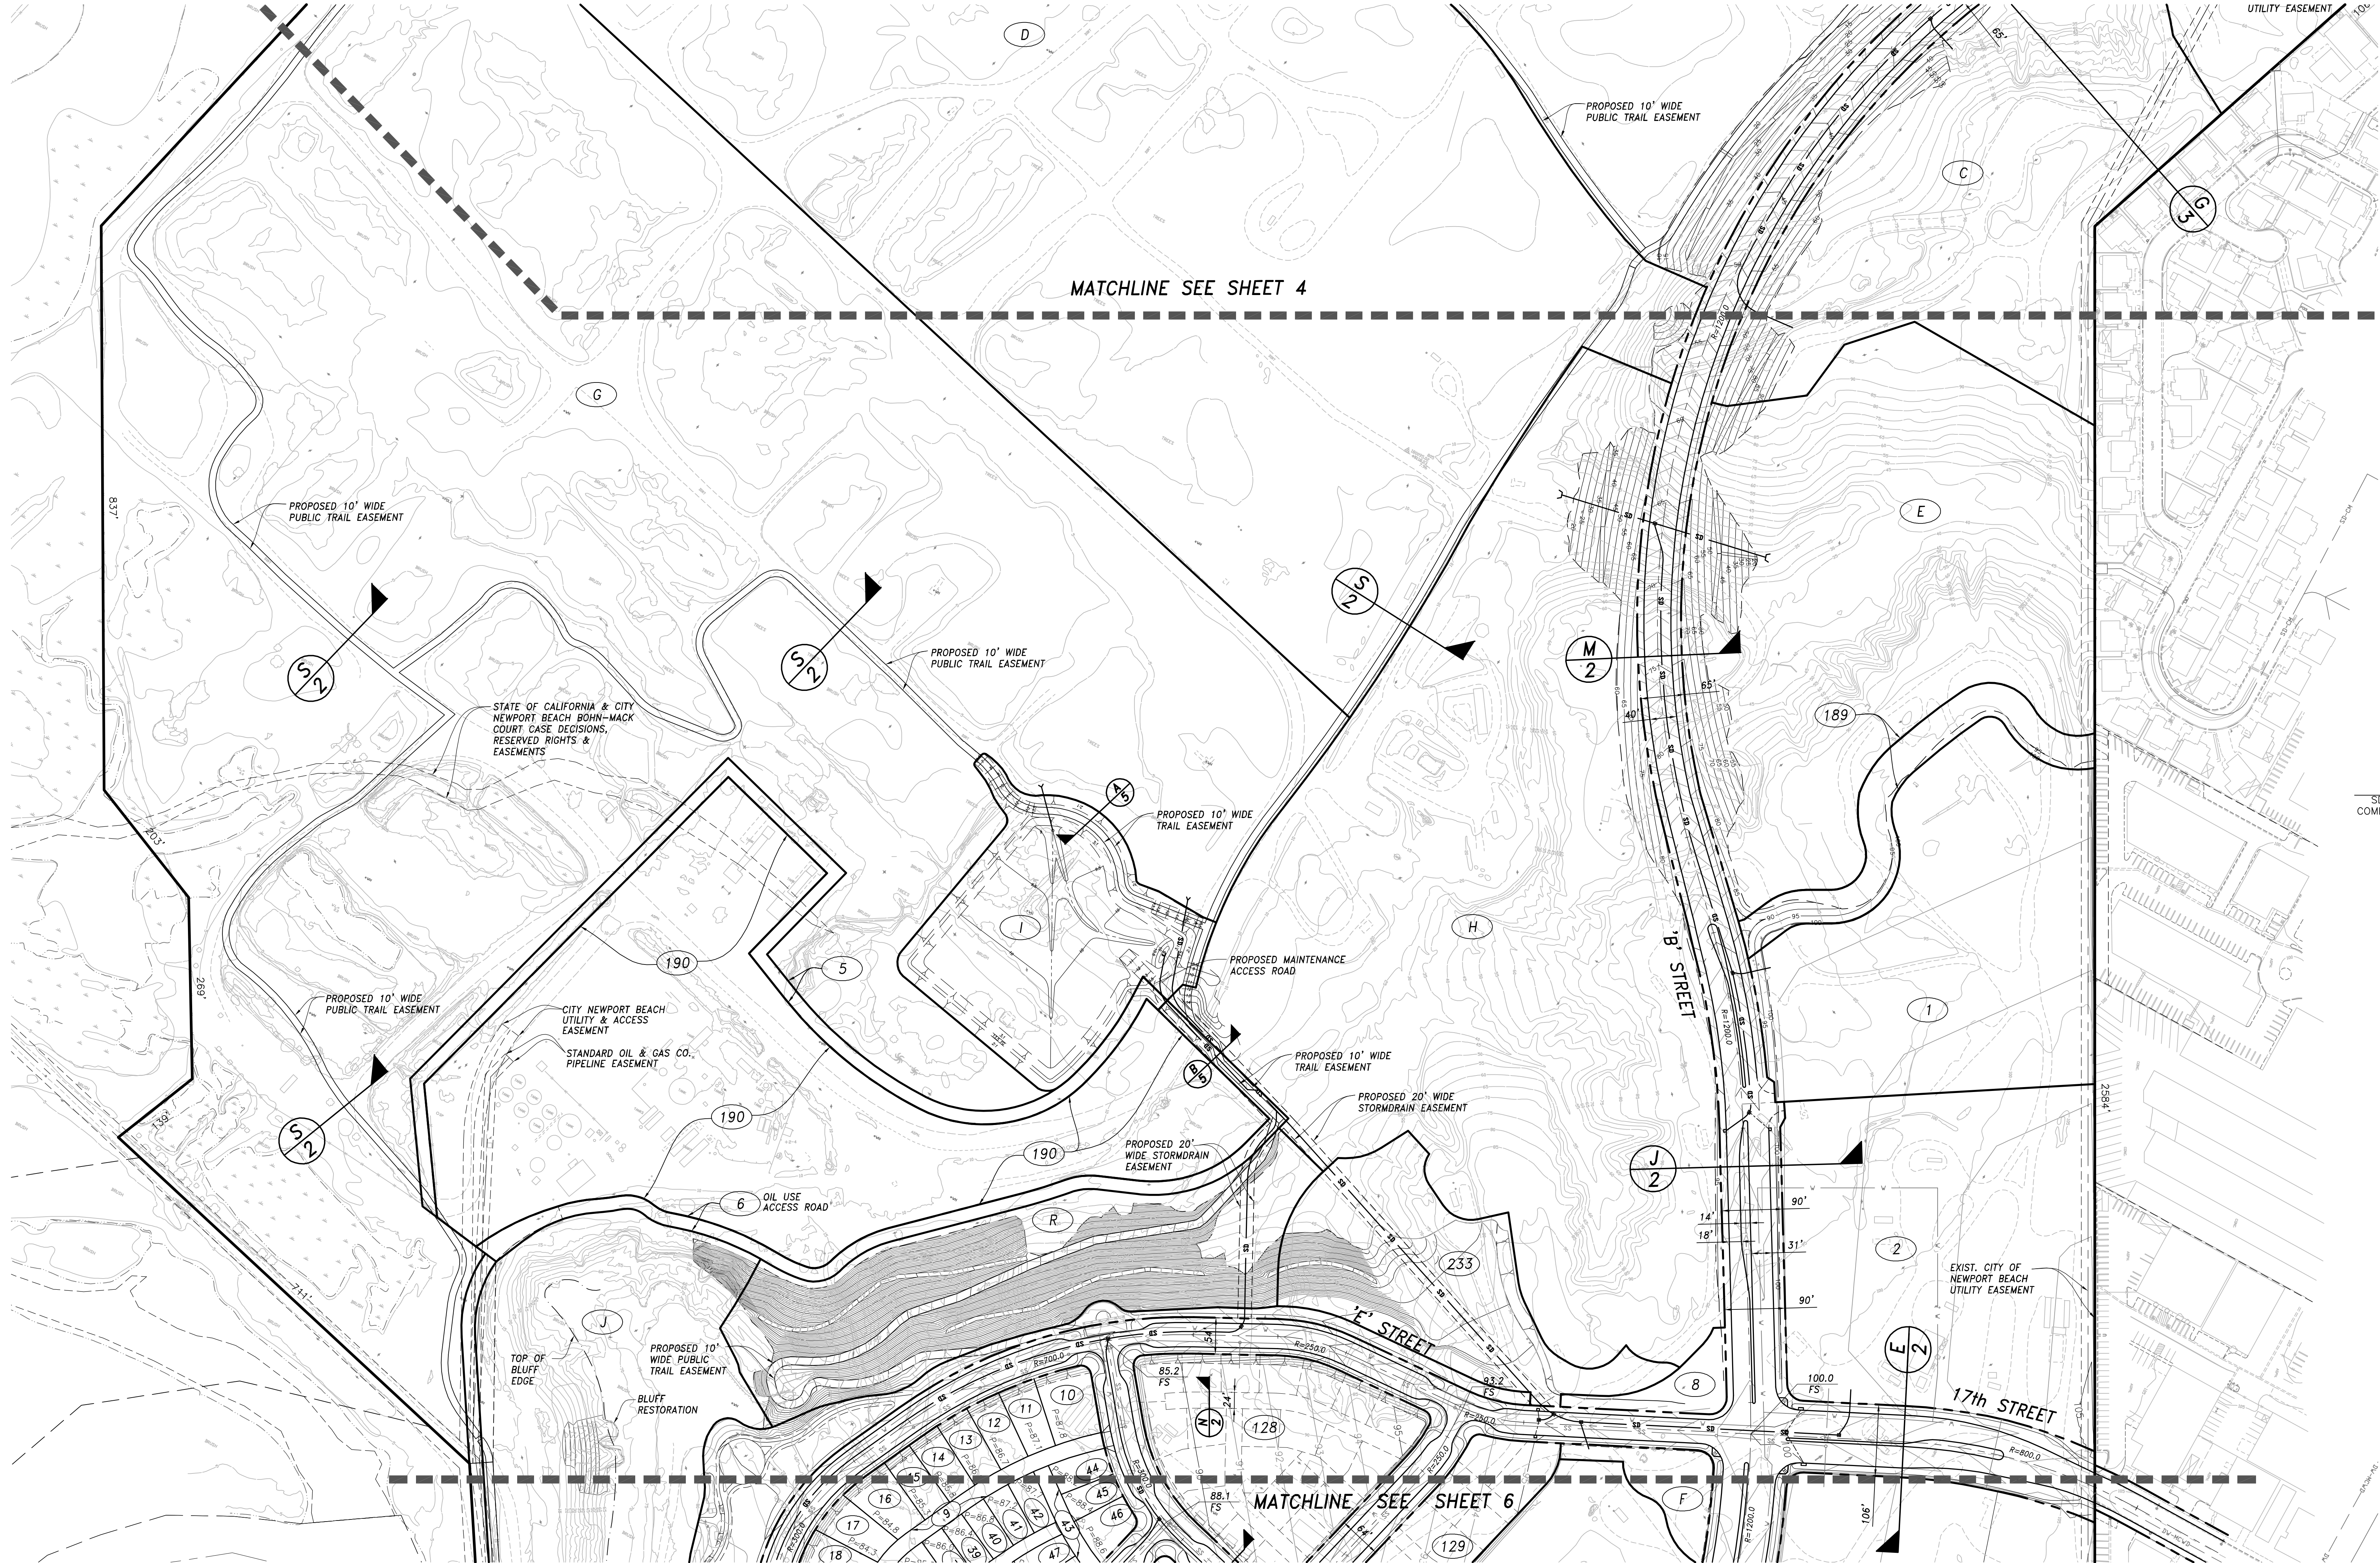

**SECTION A** A  
N.T.S. 5



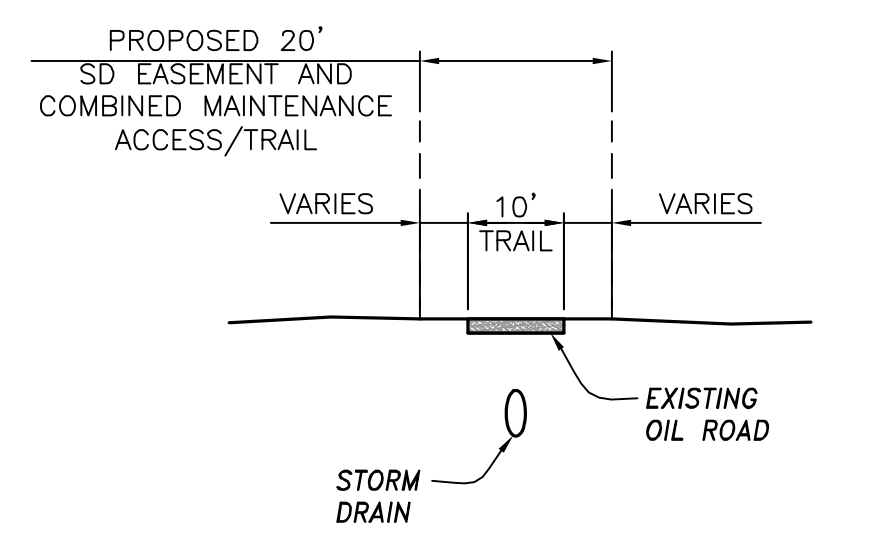


**SECTION B** B  
N.T.S. 5

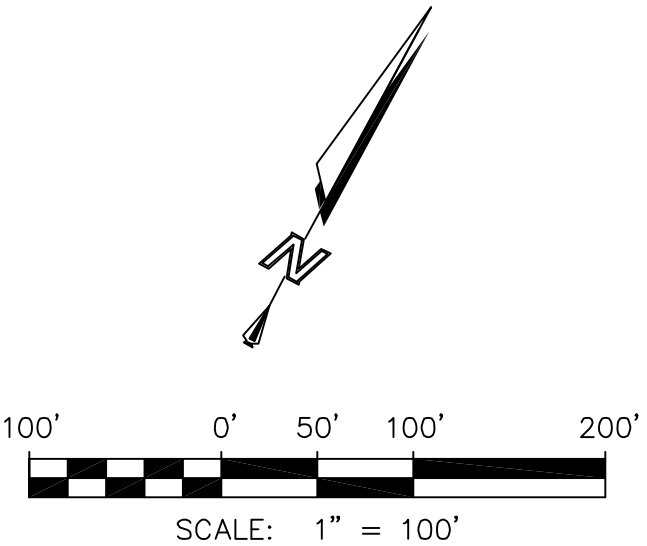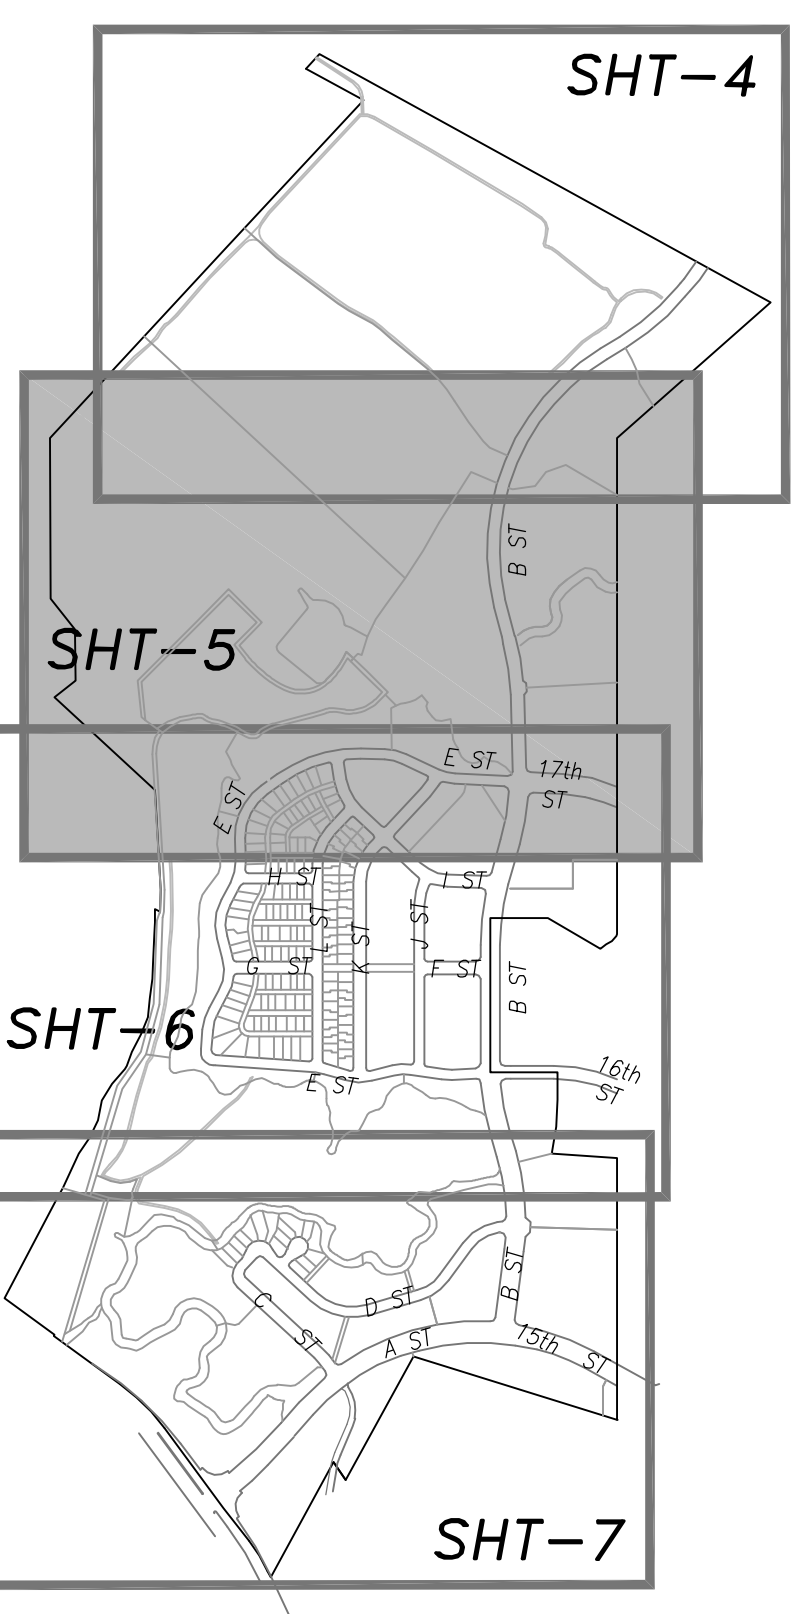








| |
|---|
| |
|---|



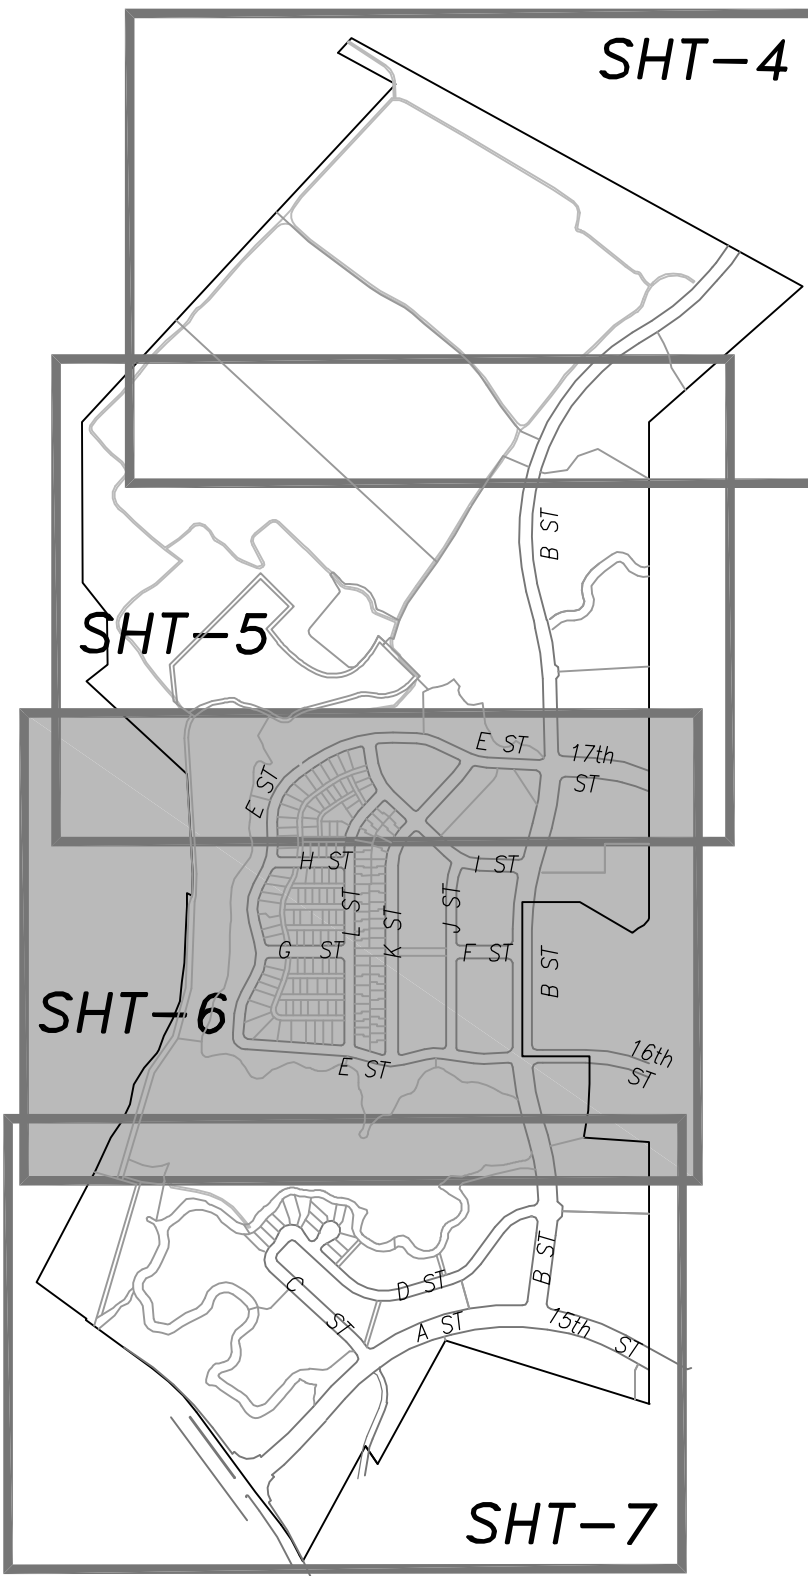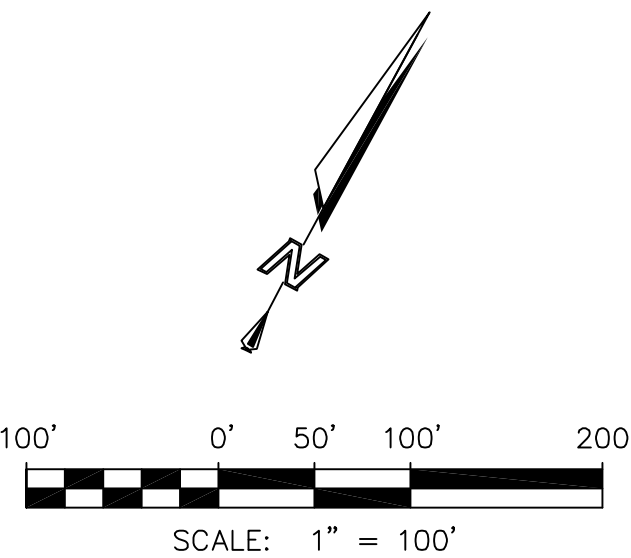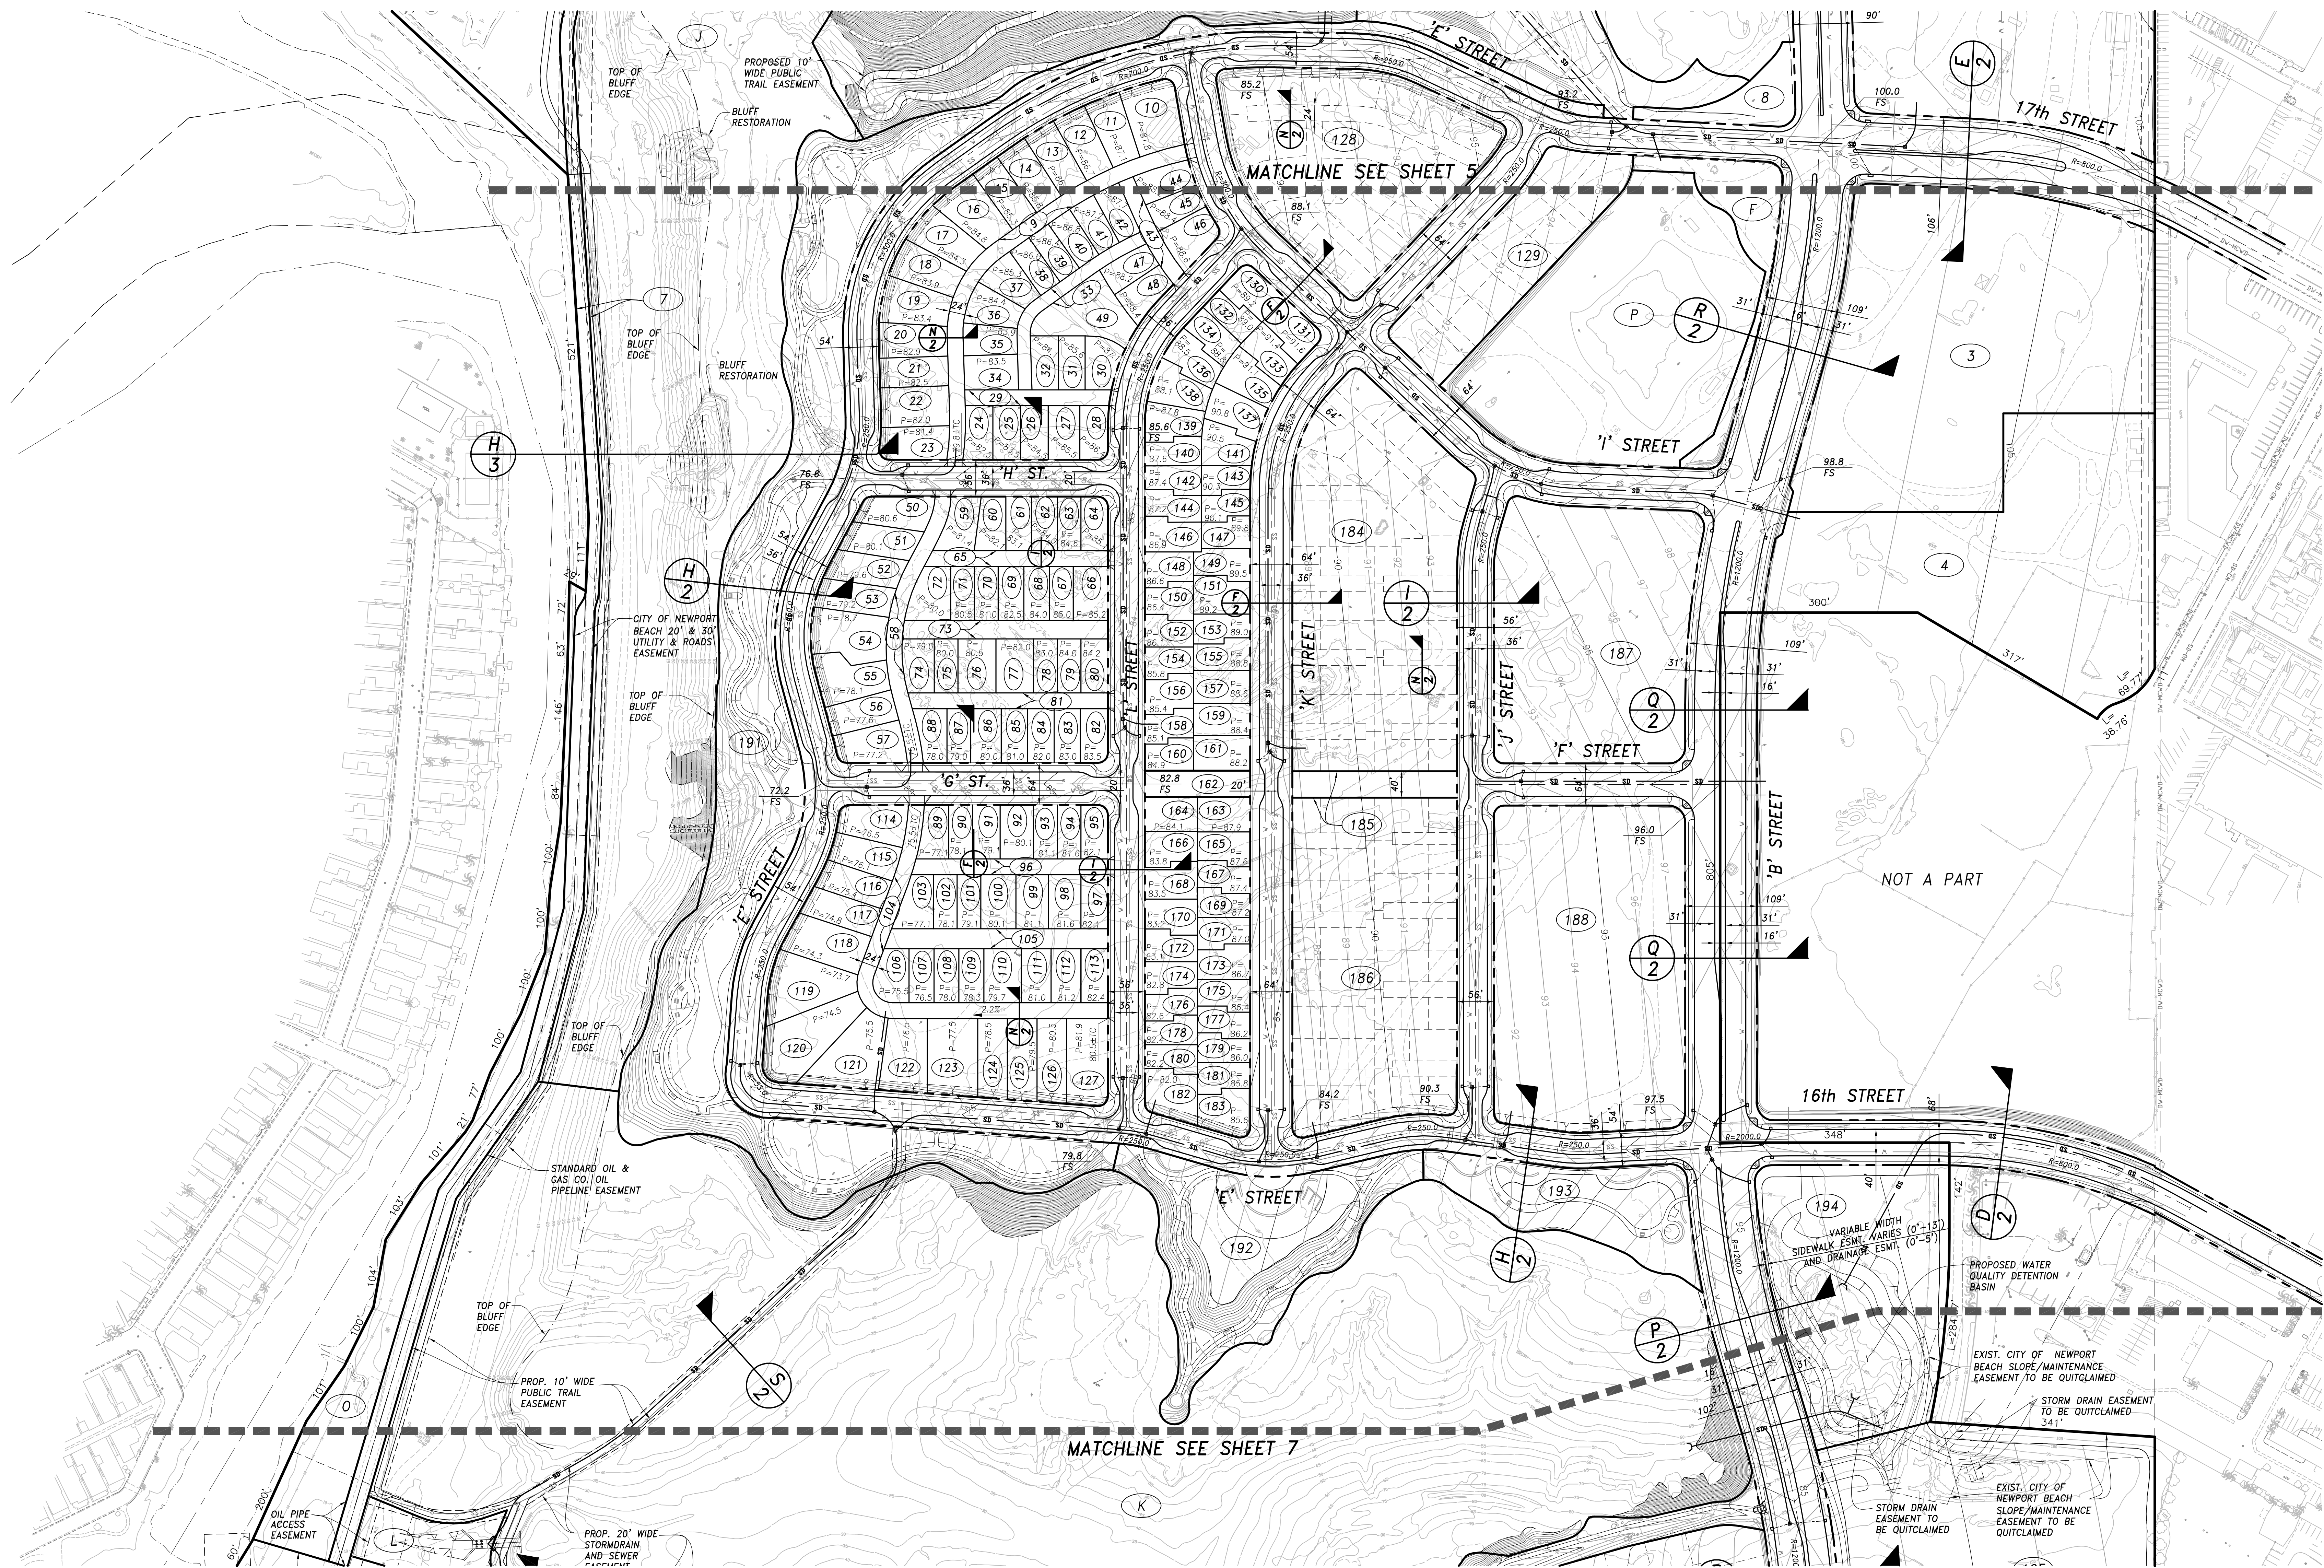

|                           |  |  |  |             |  |
|---------------------------|--|--|--|-------------|--|
| TENTATIVE TRACT NO. 17308 |  |  |  | SHEET       |  |
|                           |  |  |  | 6           |  |
|                           |  |  |  | OF          |  |
|                           |  |  |  | 7           |  |
|                           |  |  |  | PLAN SET: G |  |



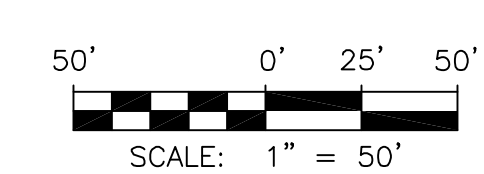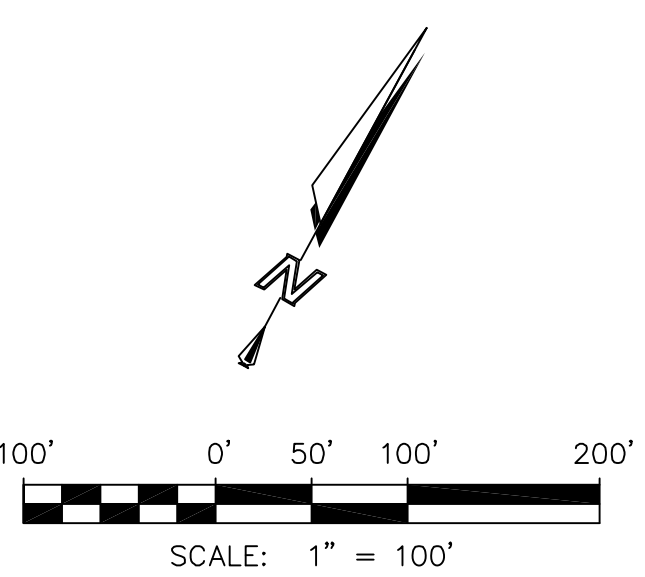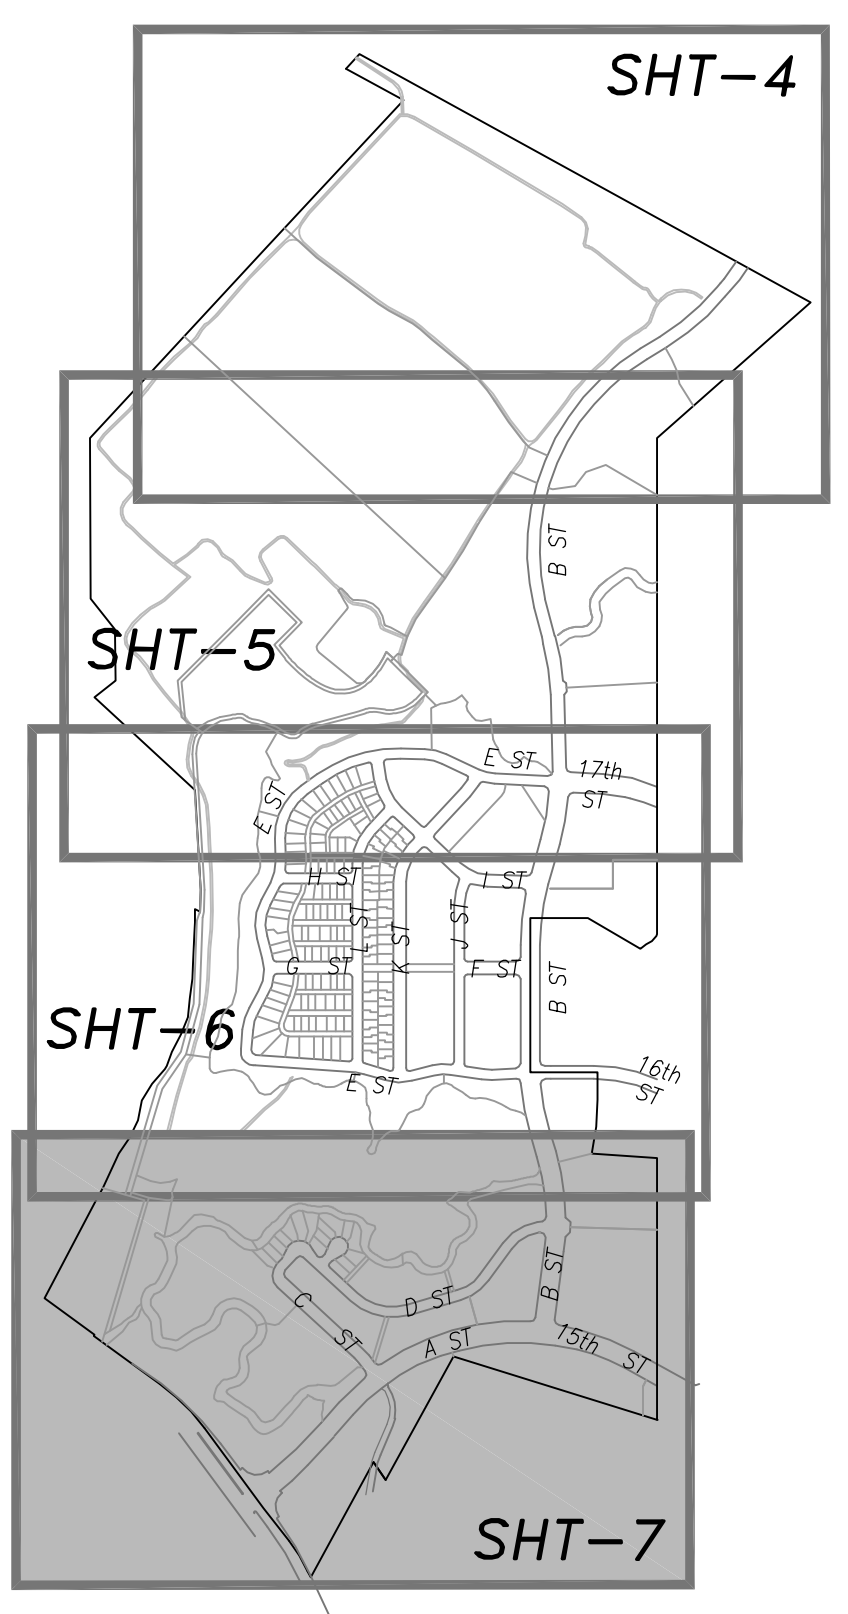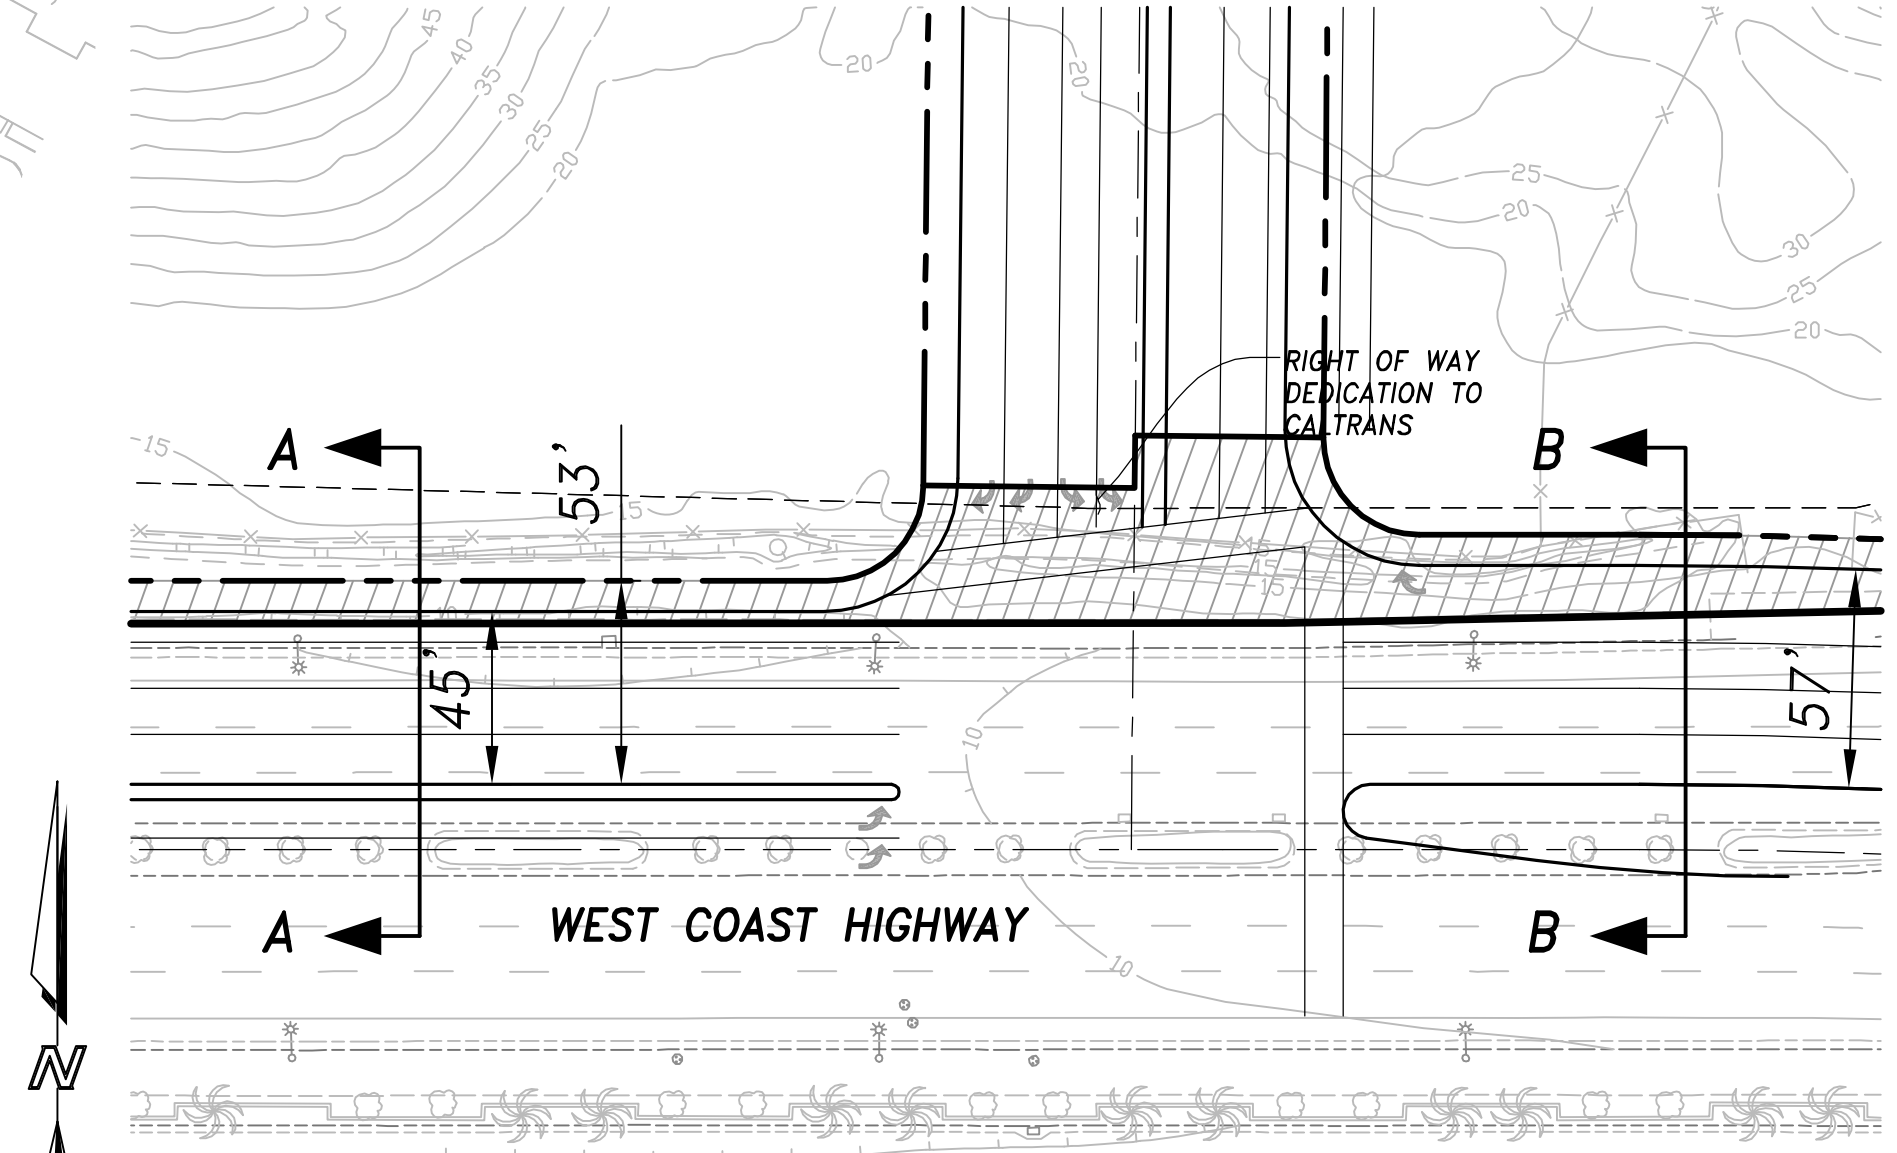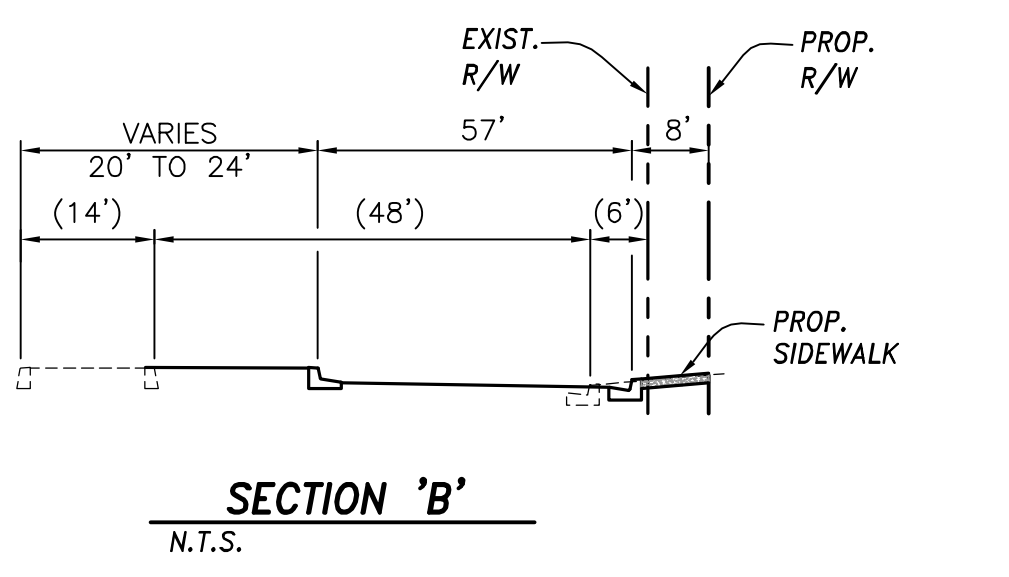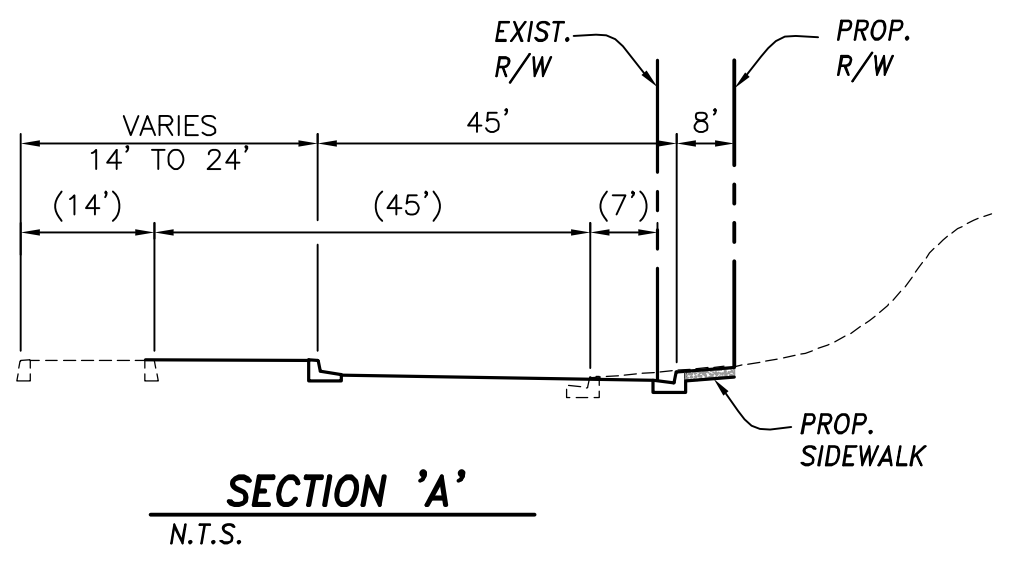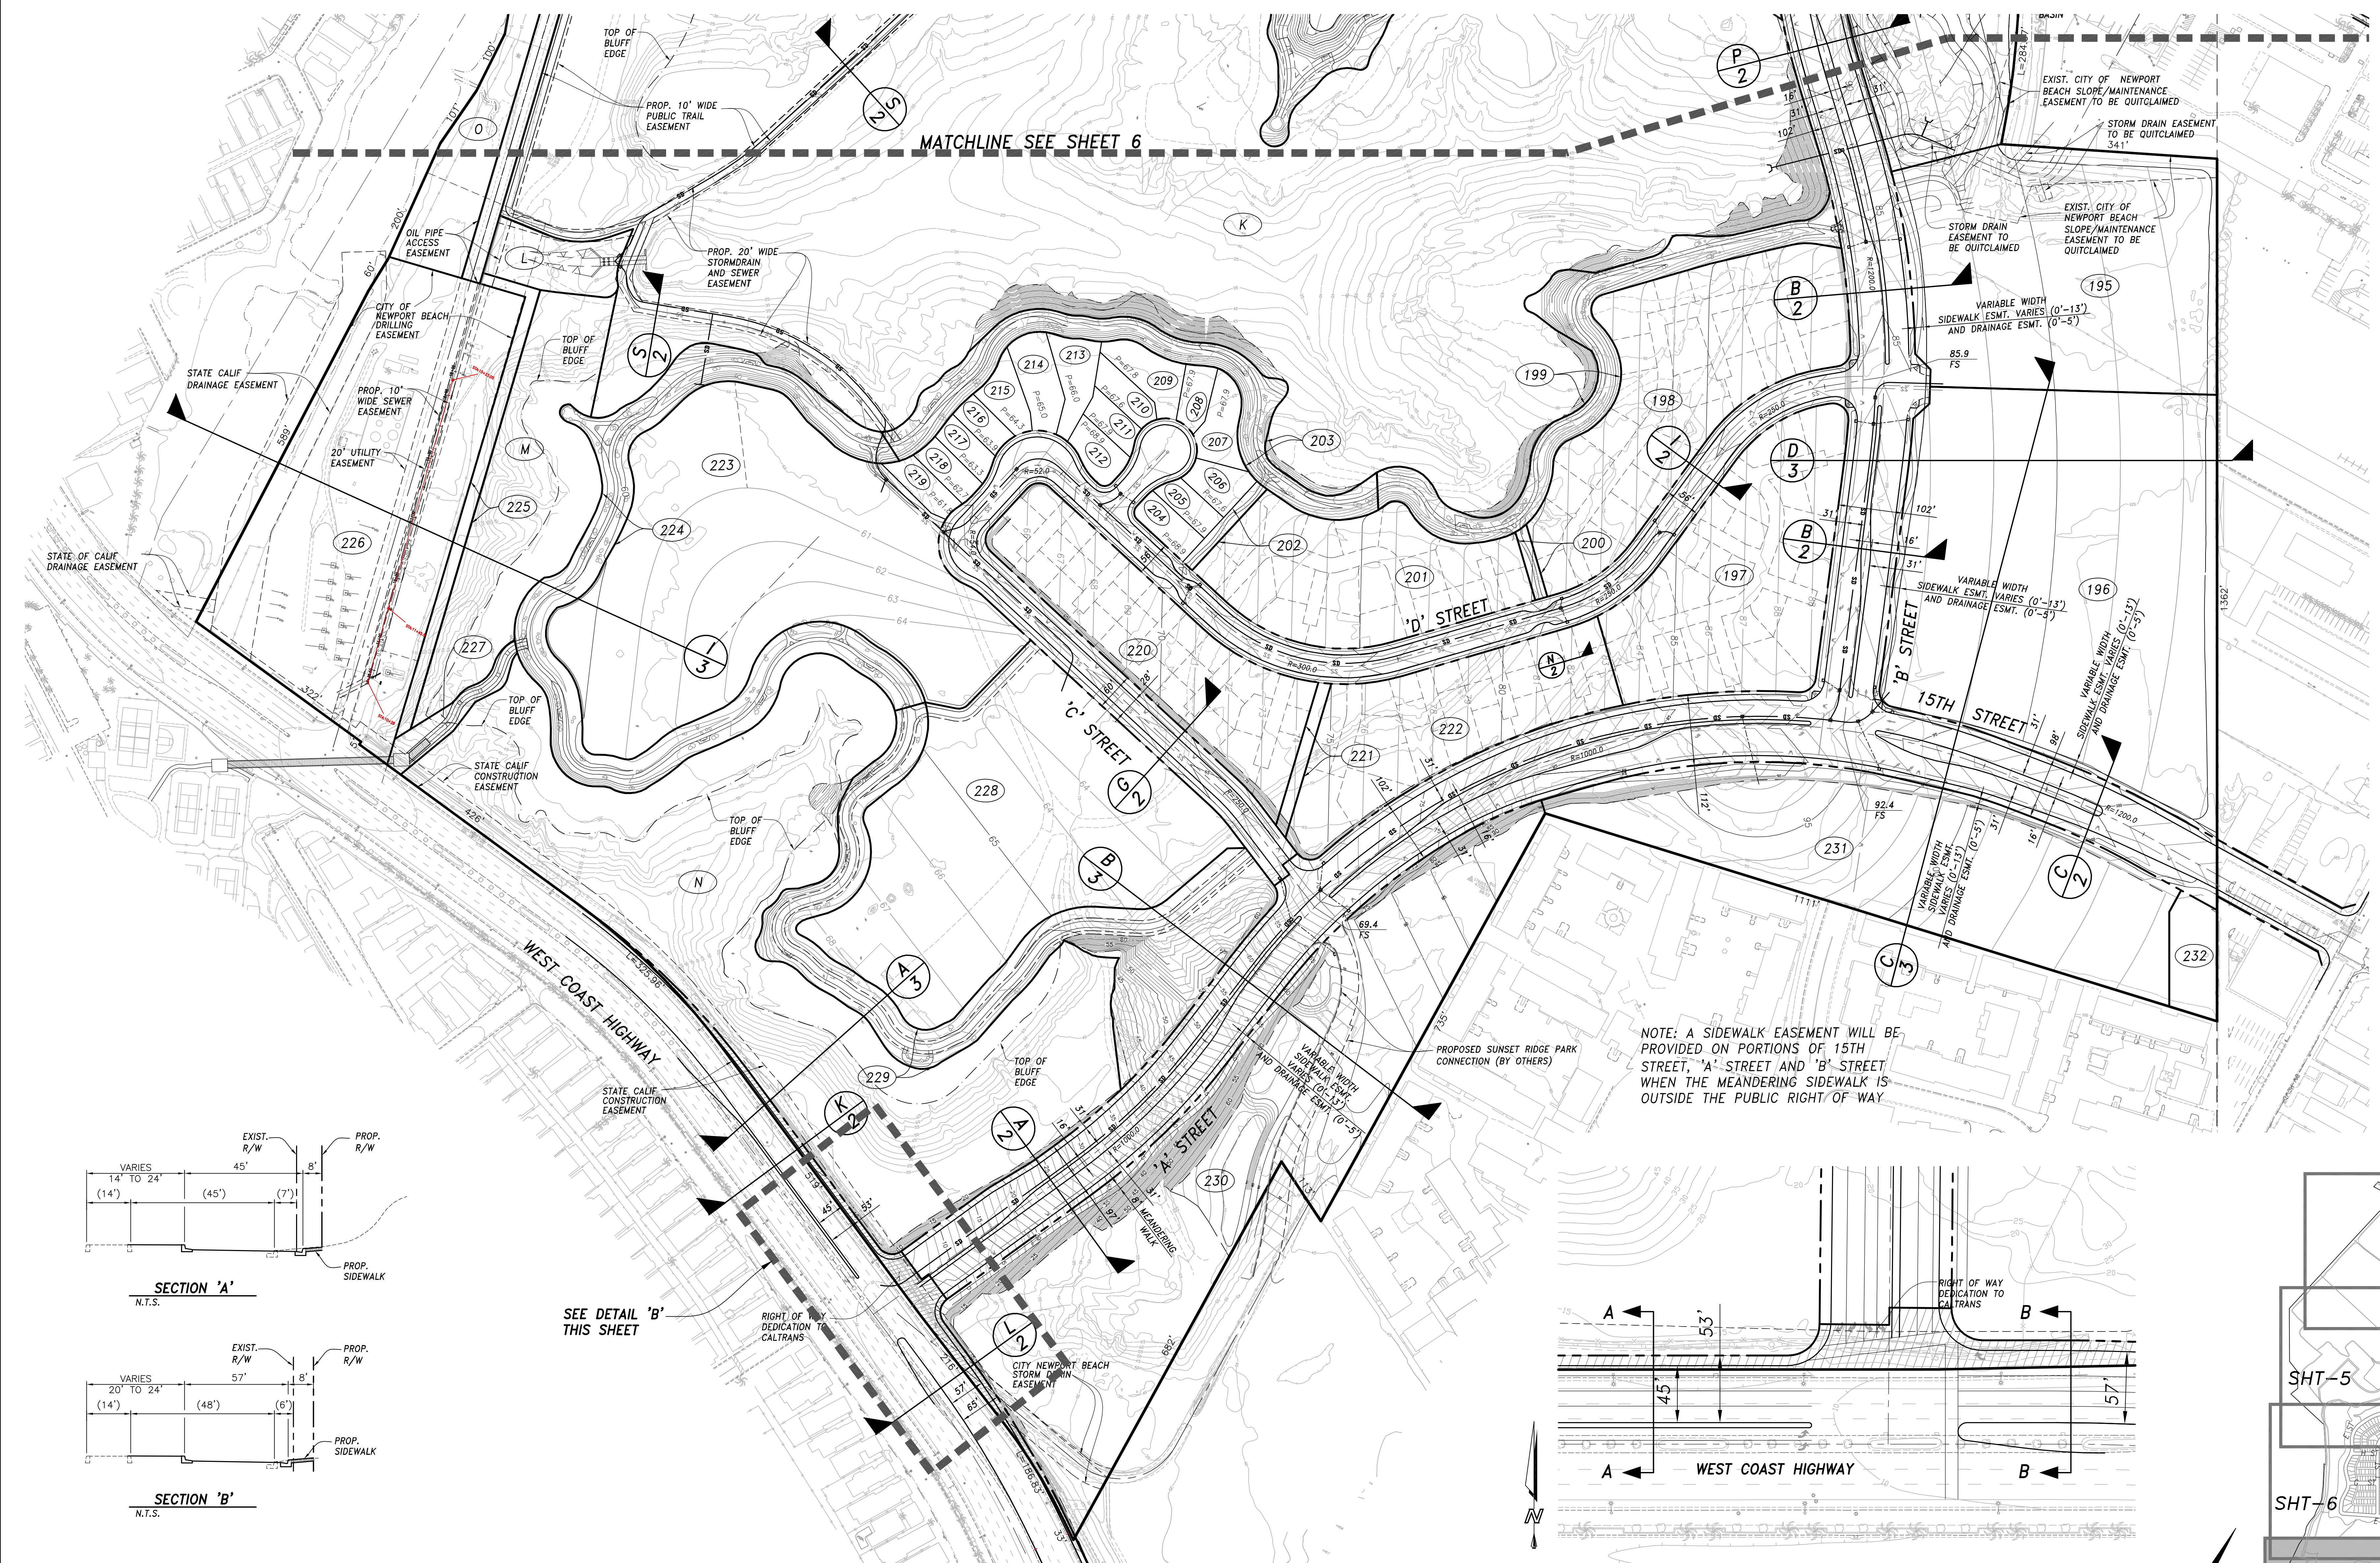

| |
|---|
| |</ |
|---|